



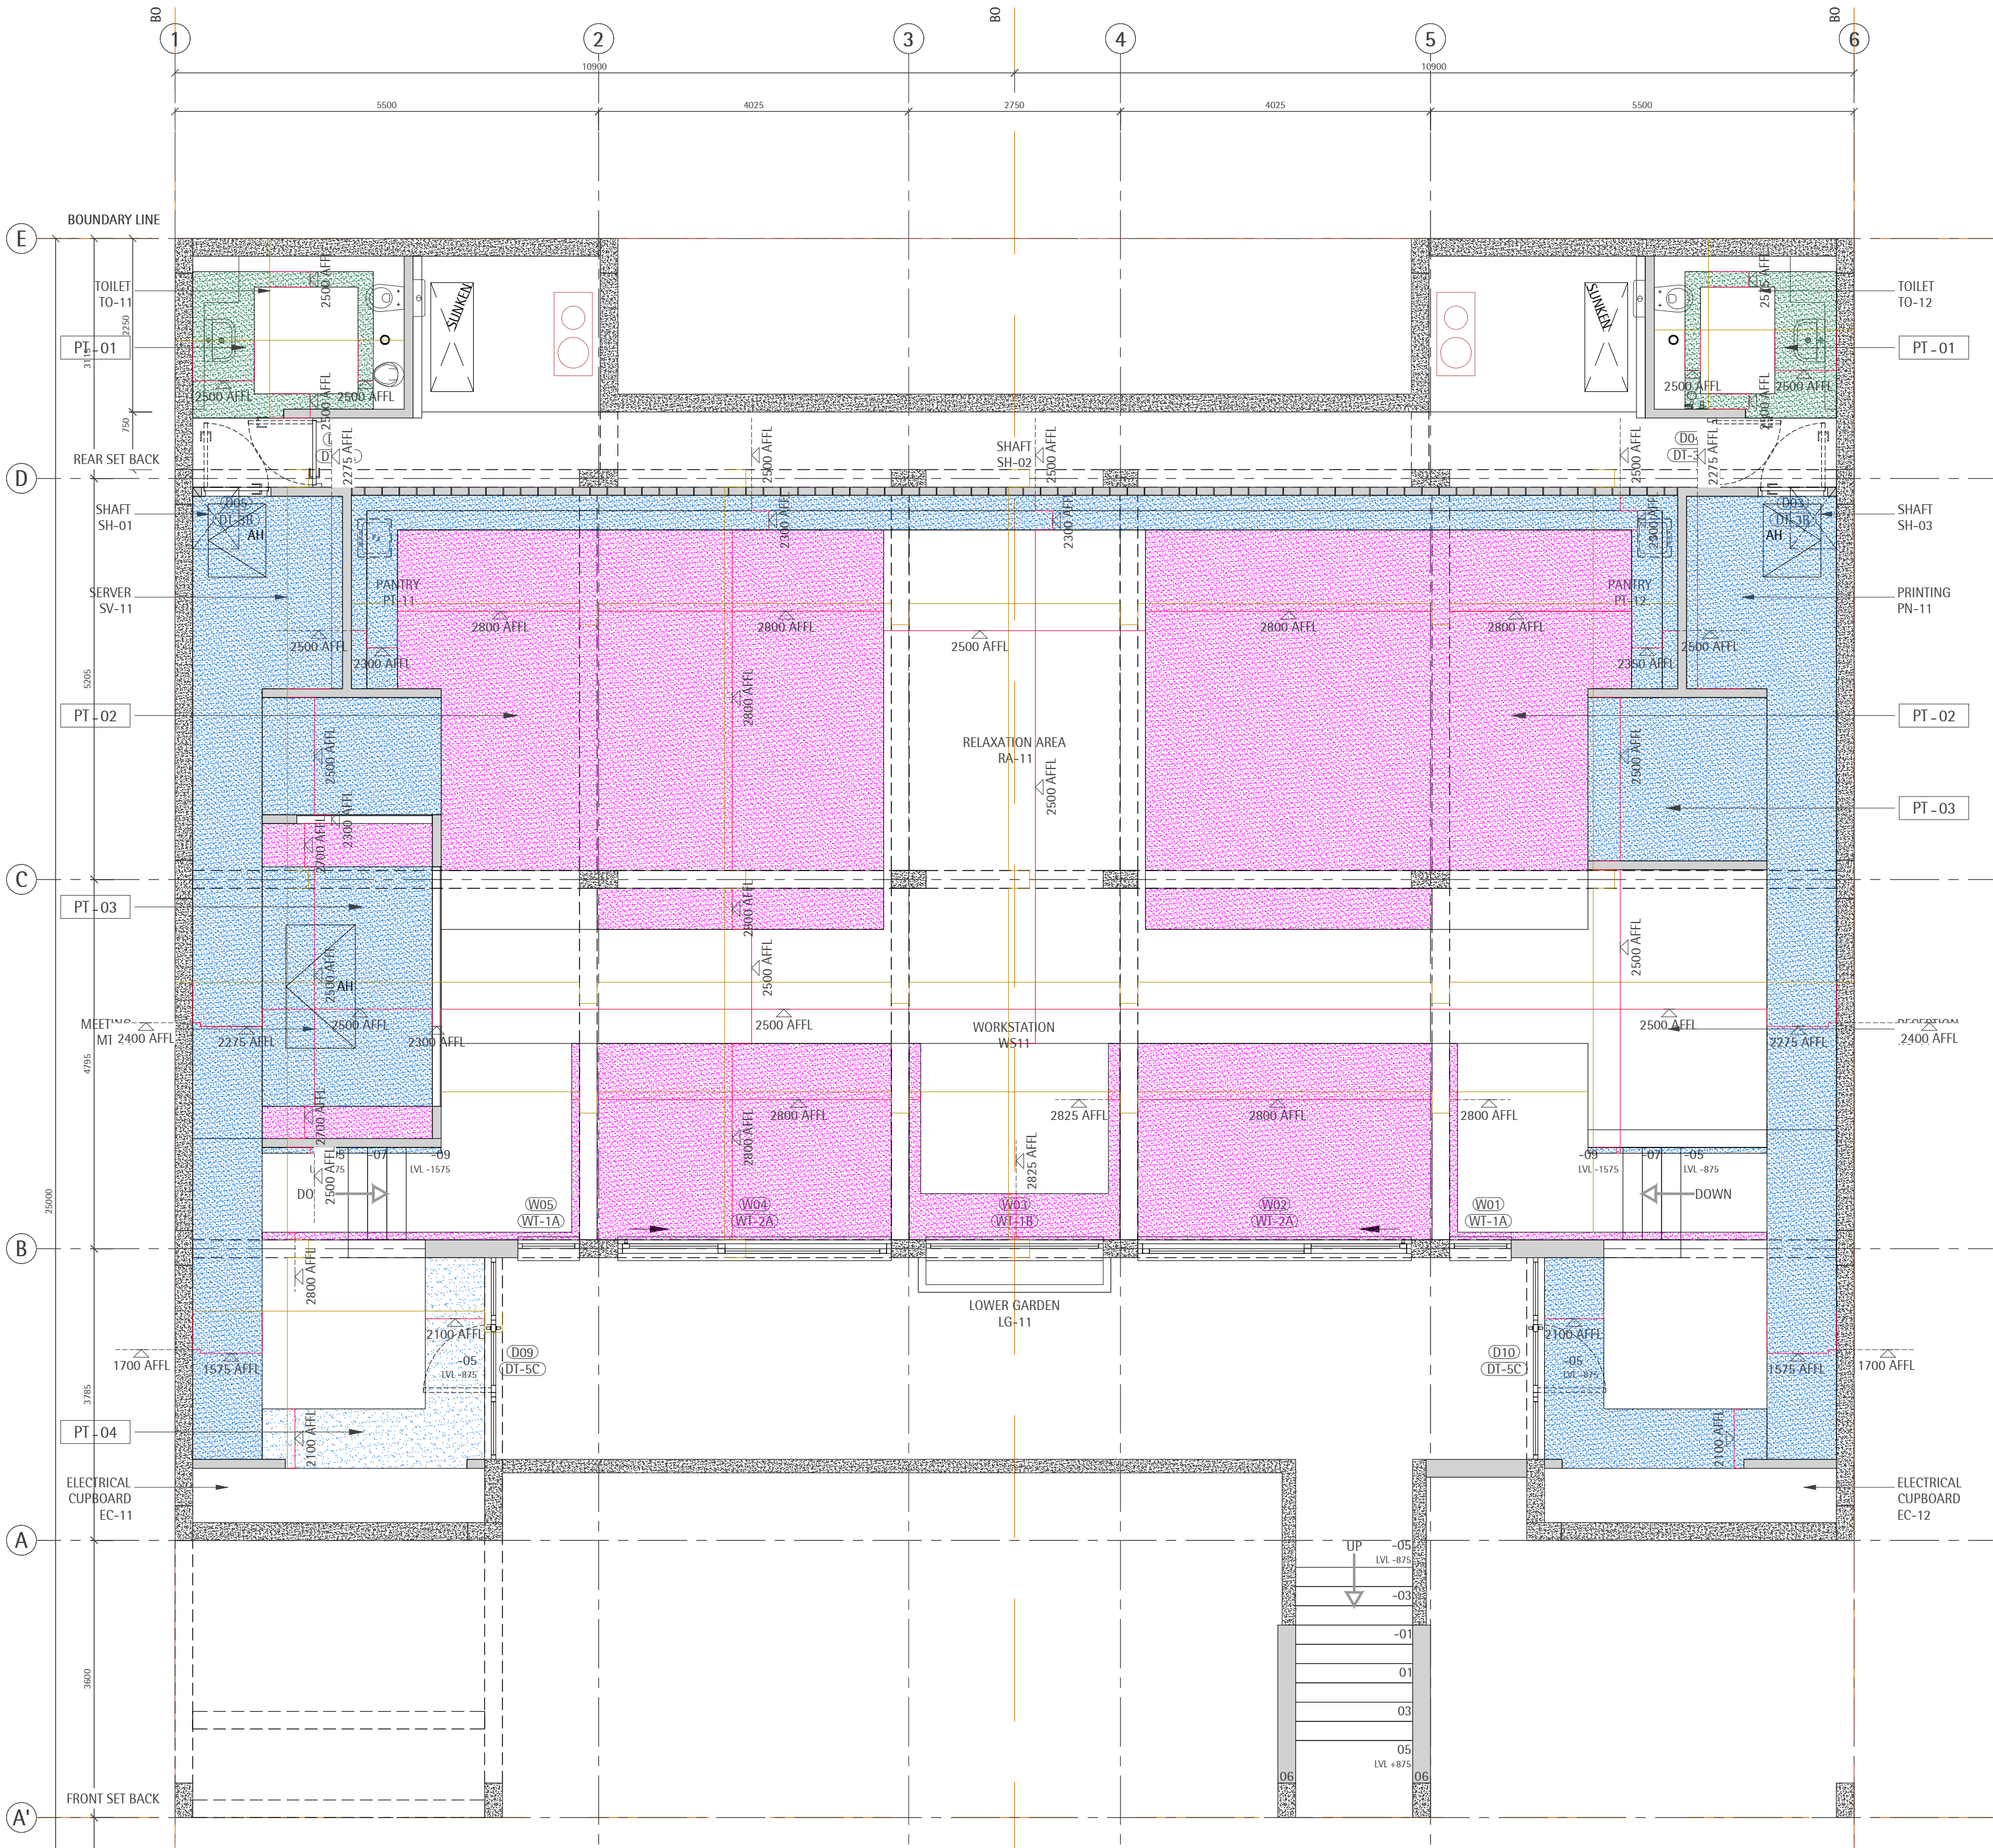

01 REFLECTED CEILING PLAN WITH LEVELS, PROFILE AND FINISHES
SCALE 1:60

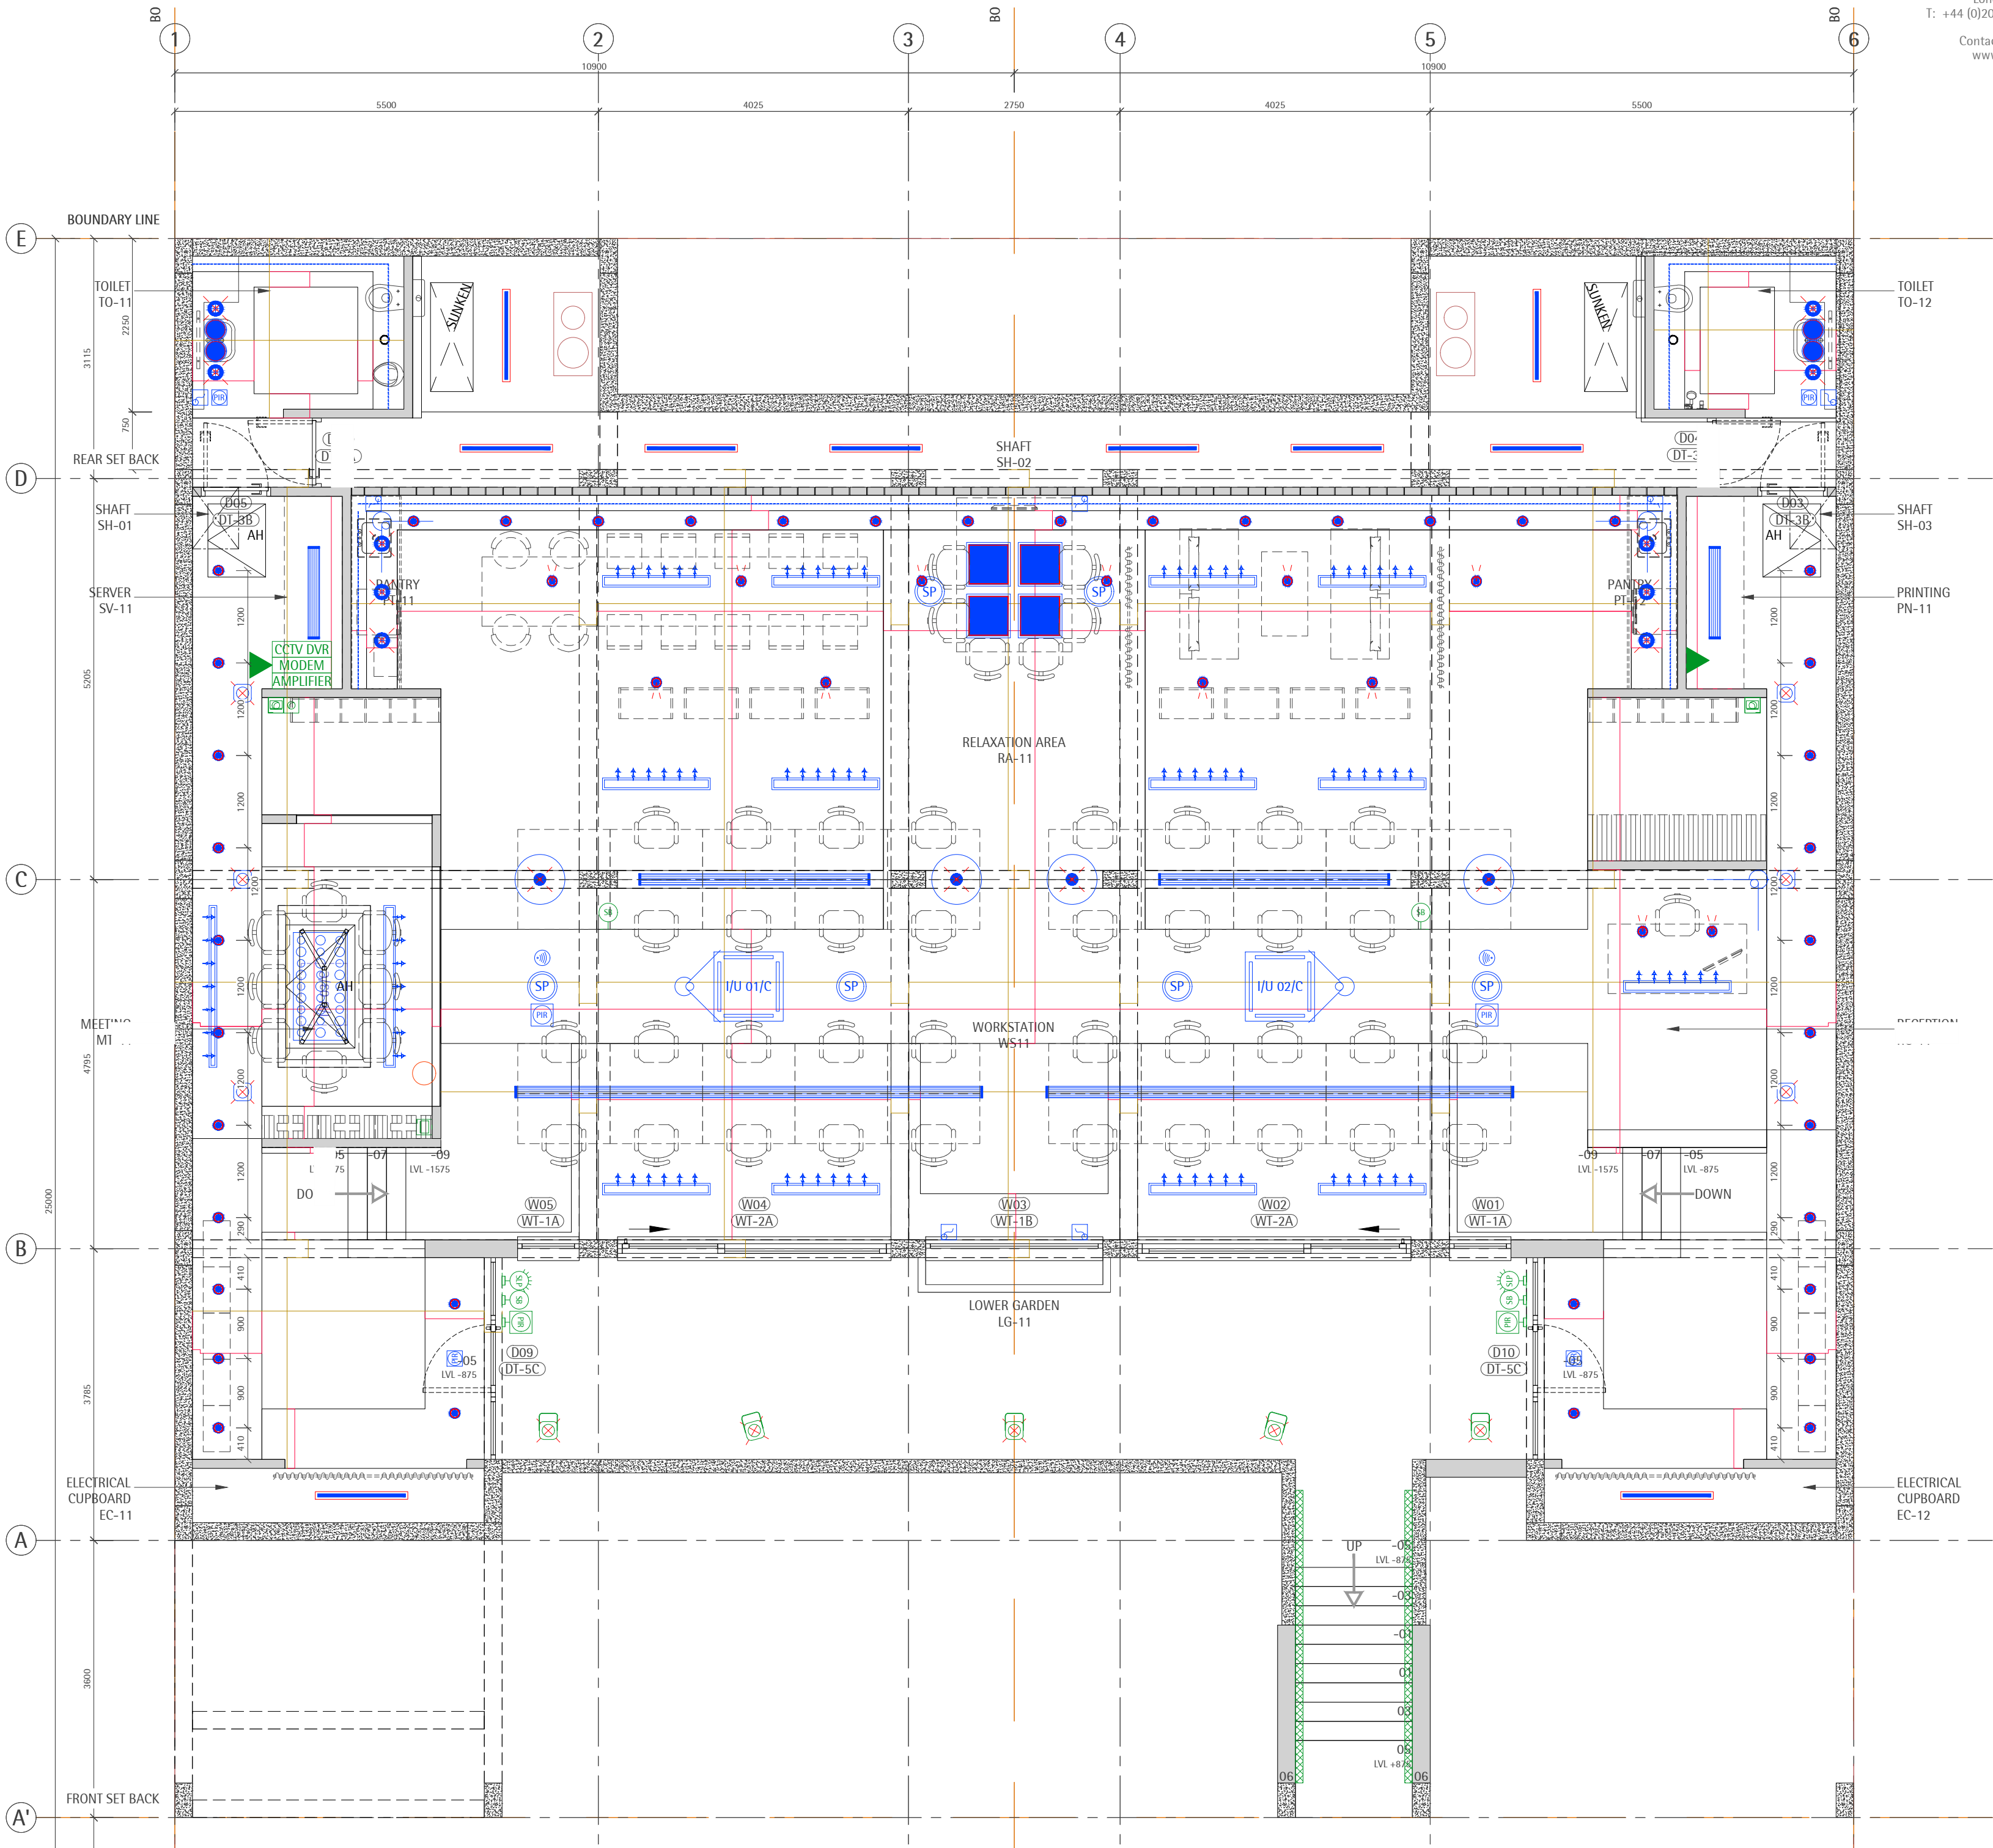

02 COORDINATED REFLECTED CEILING PLAN
SCALE 1:60