


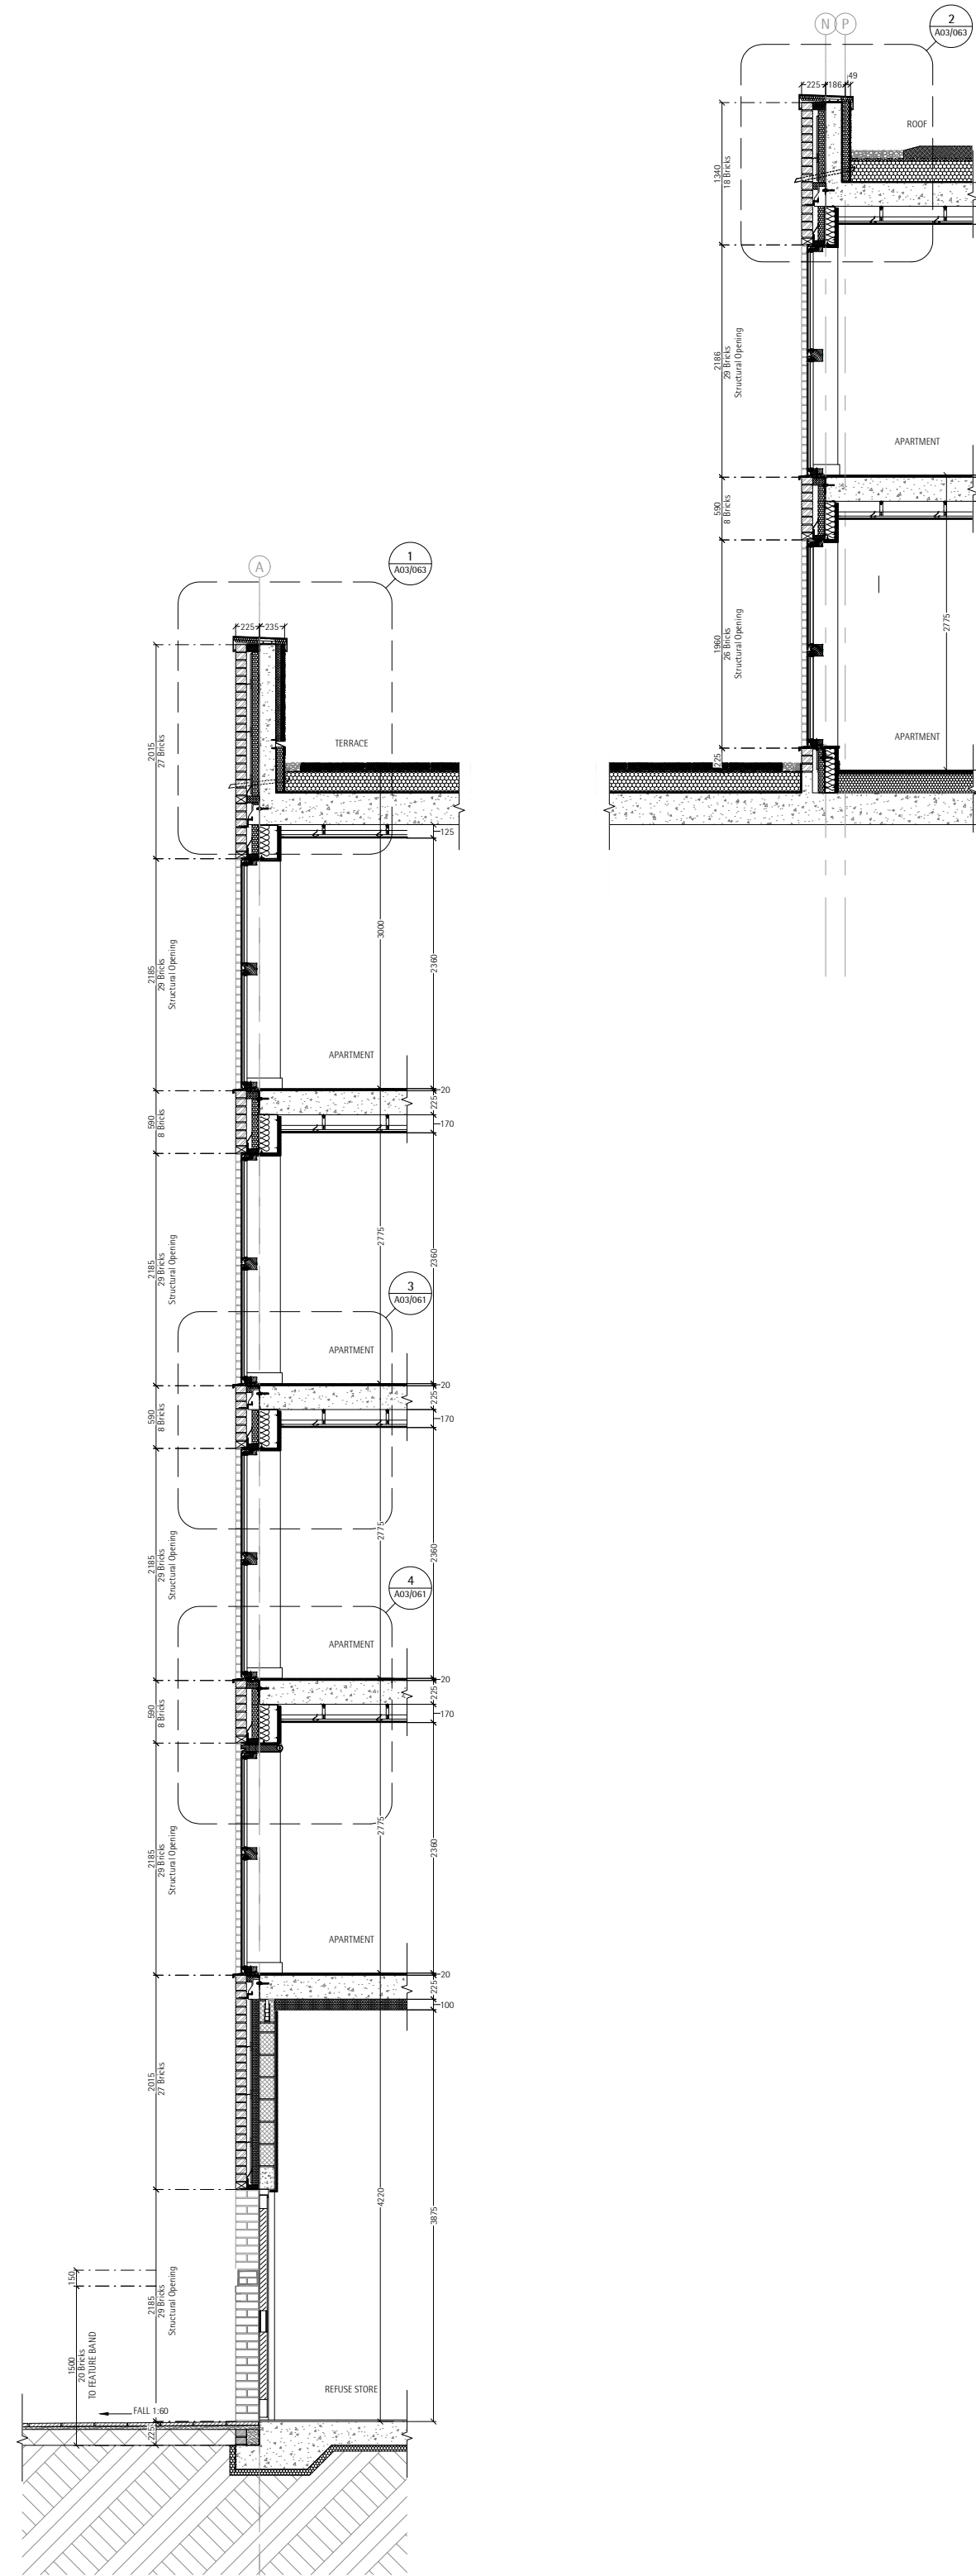
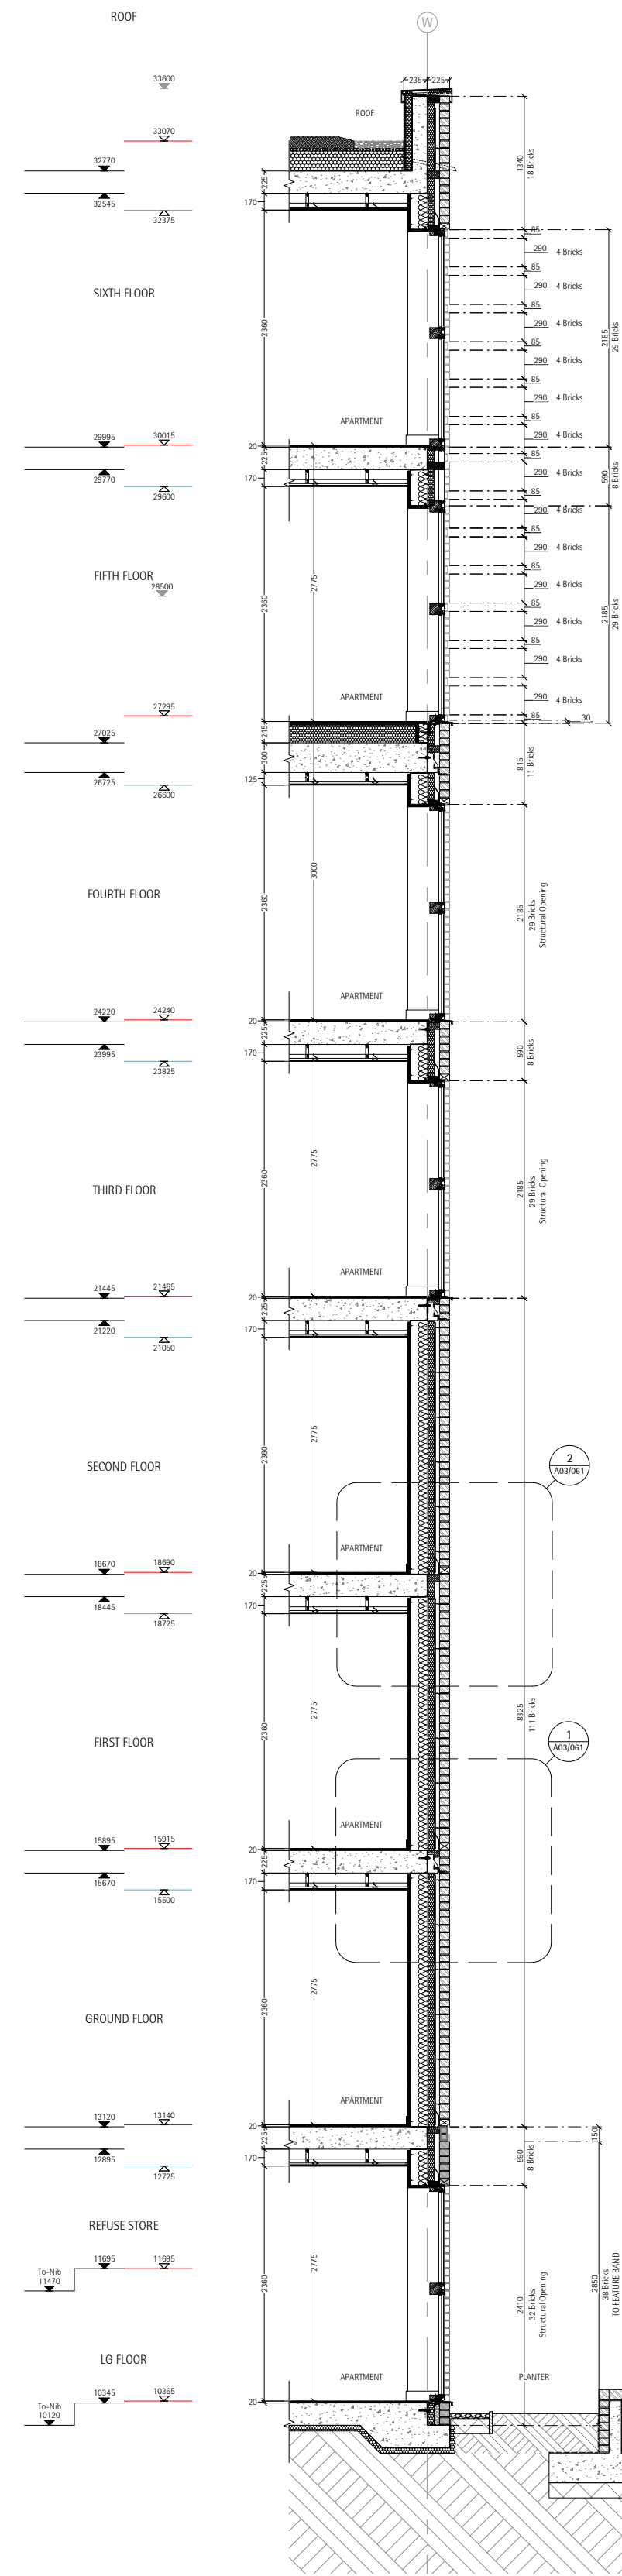


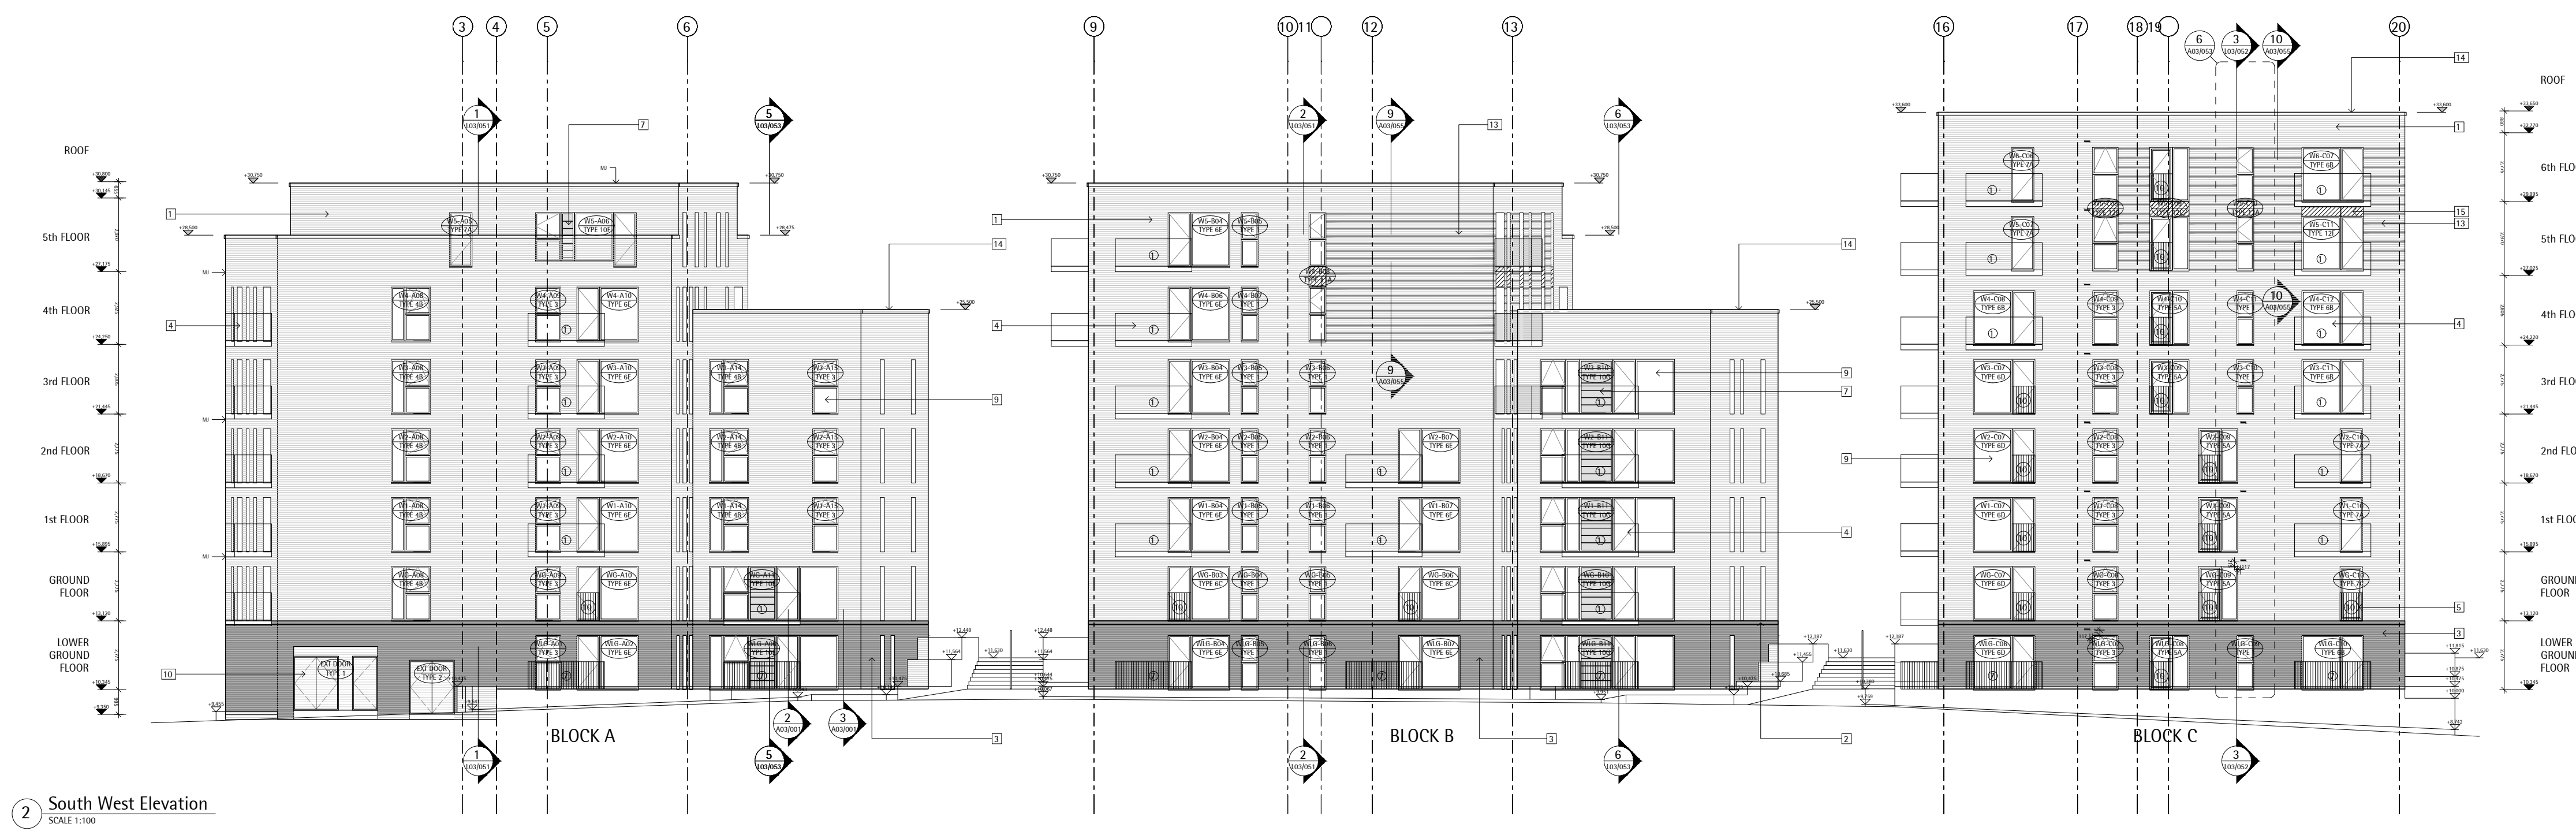


03 STRIP SECTION CC
SCALE 1:50

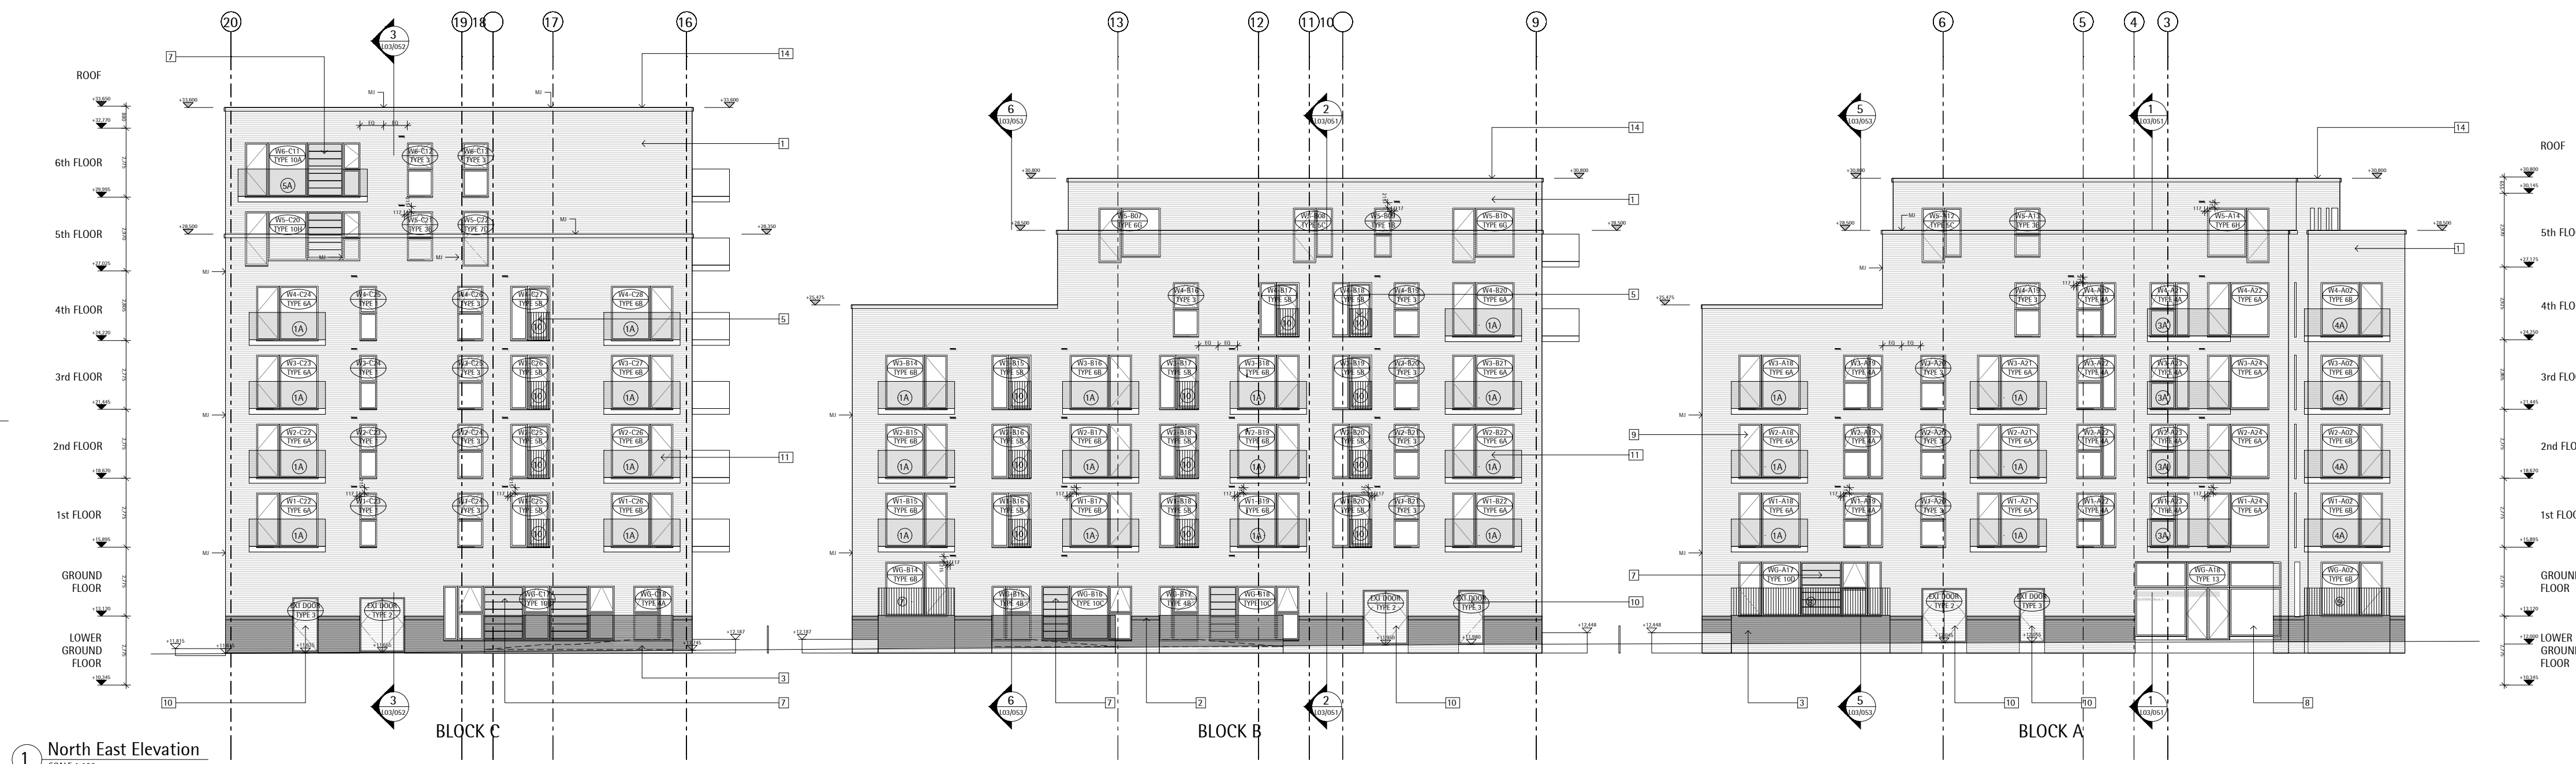

04 STRIP SECTION DD
SCALE 1:50

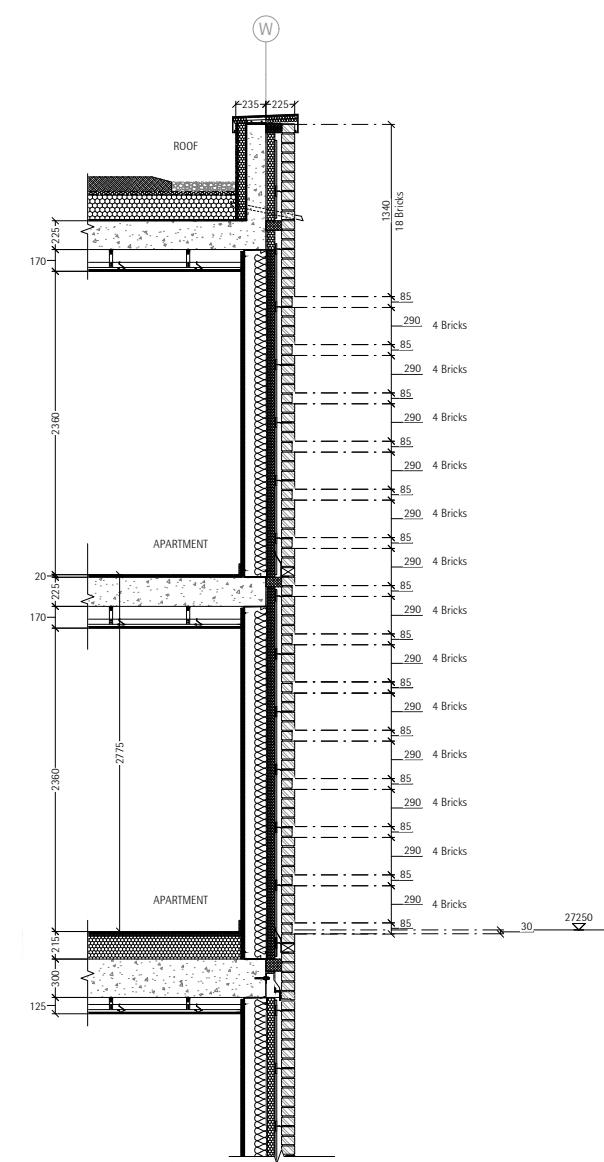

2 South West Elevation
SCALE 1:100

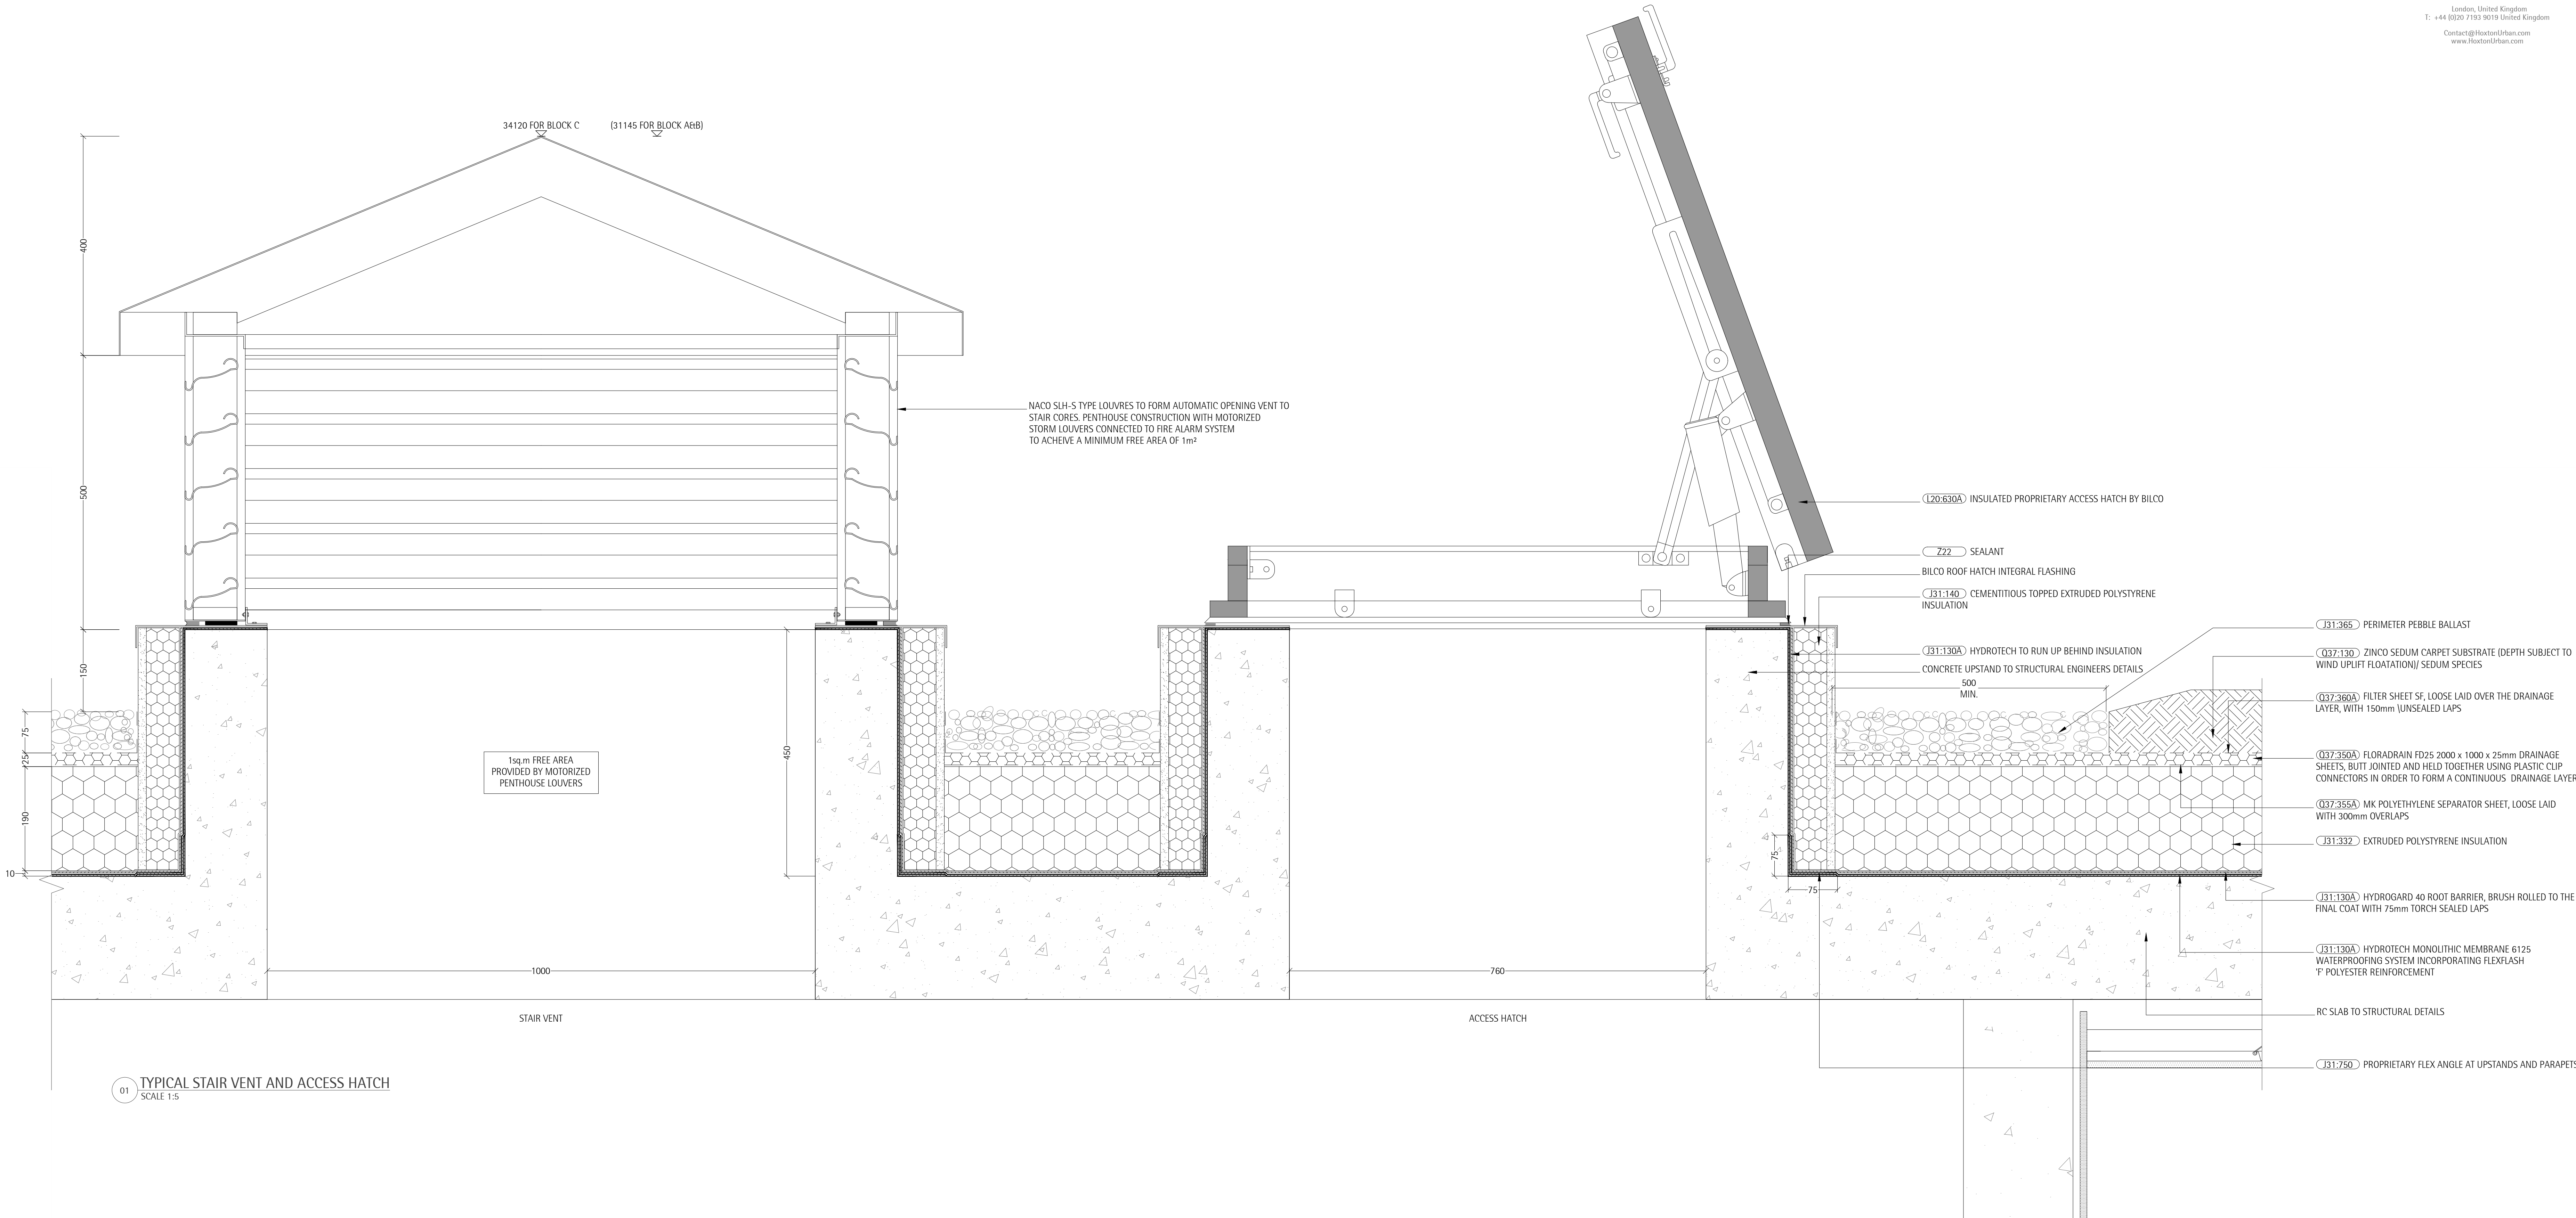

01 TYPICAL STAIR VENT AND ACCESS HATCH
SCALE 1:5