

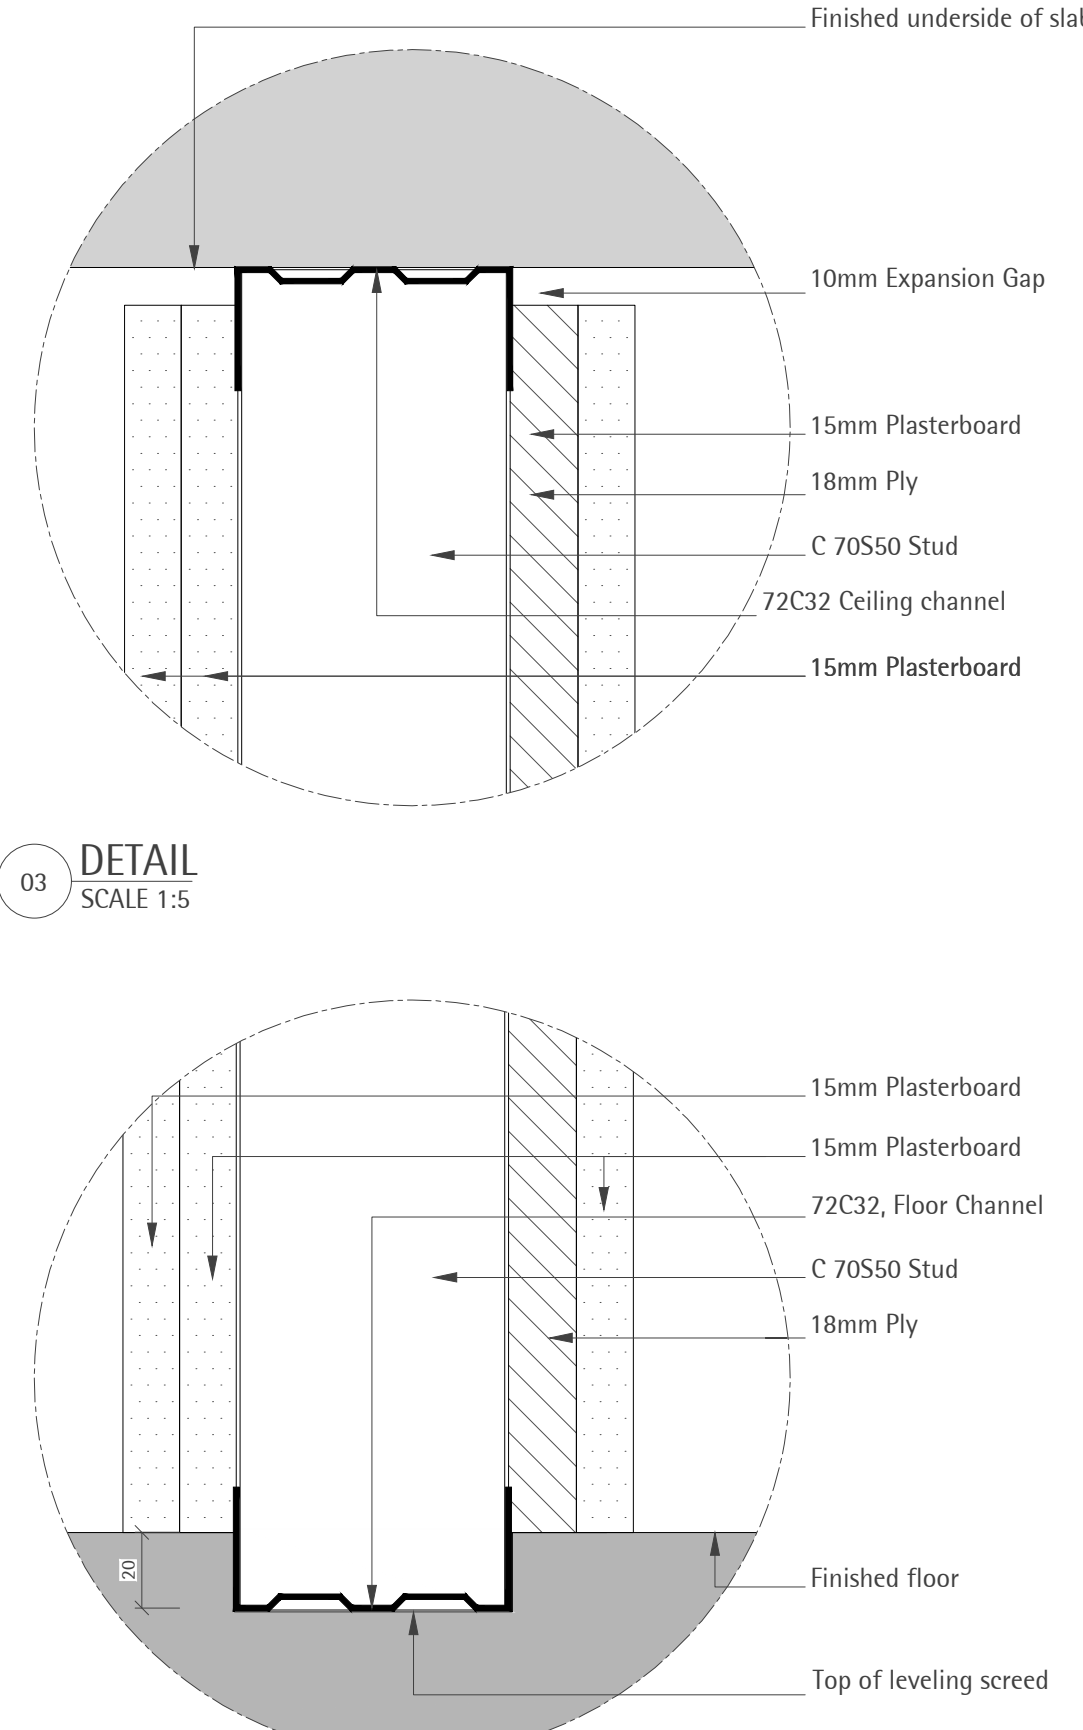
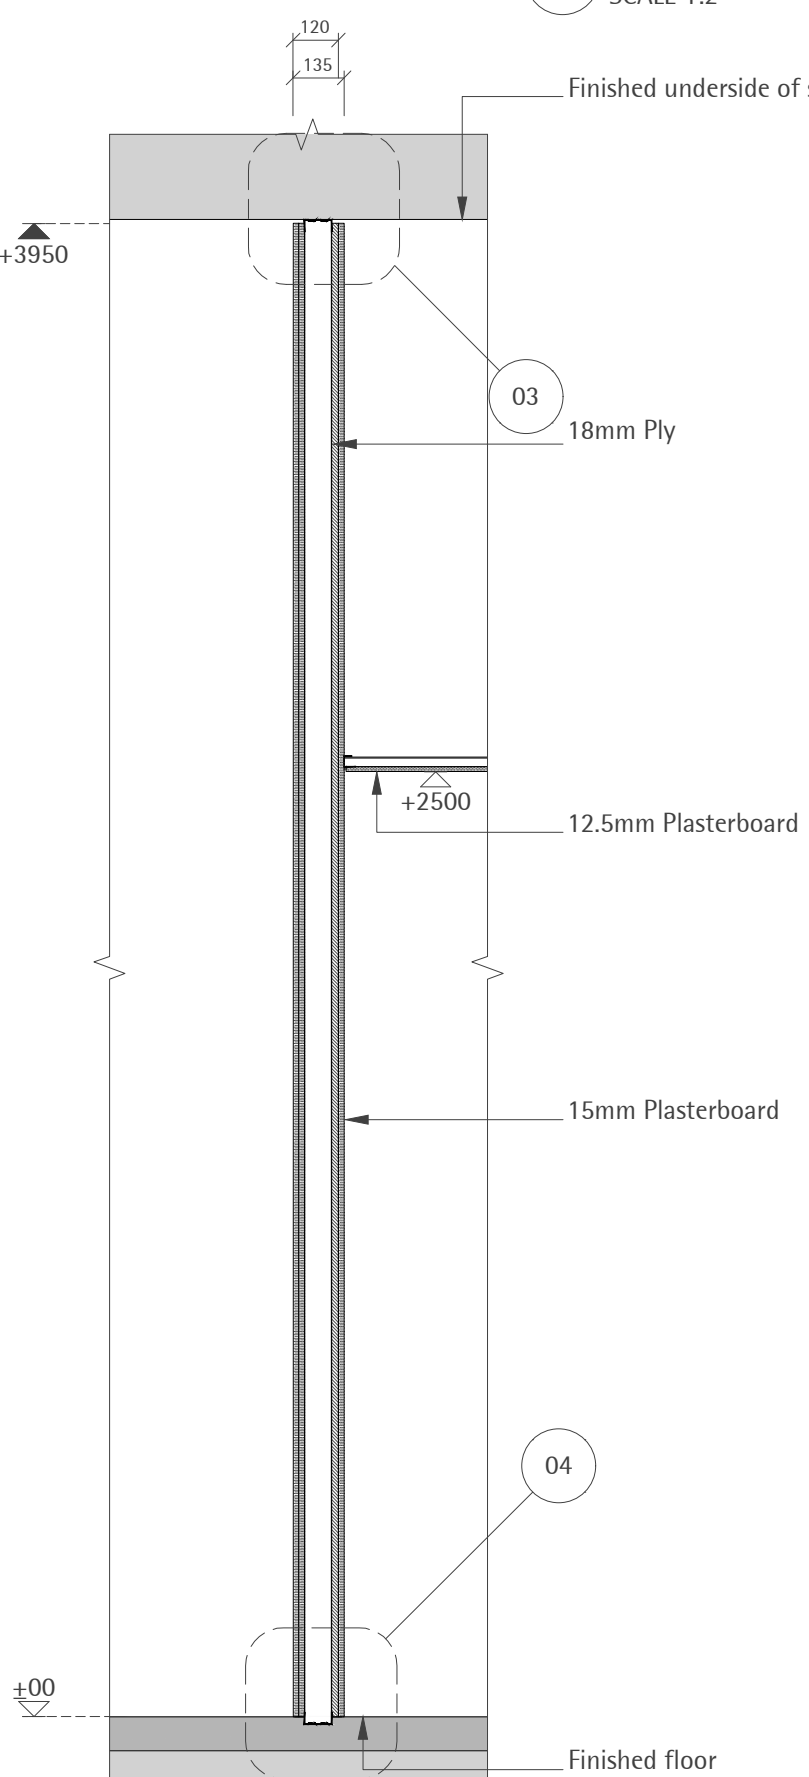
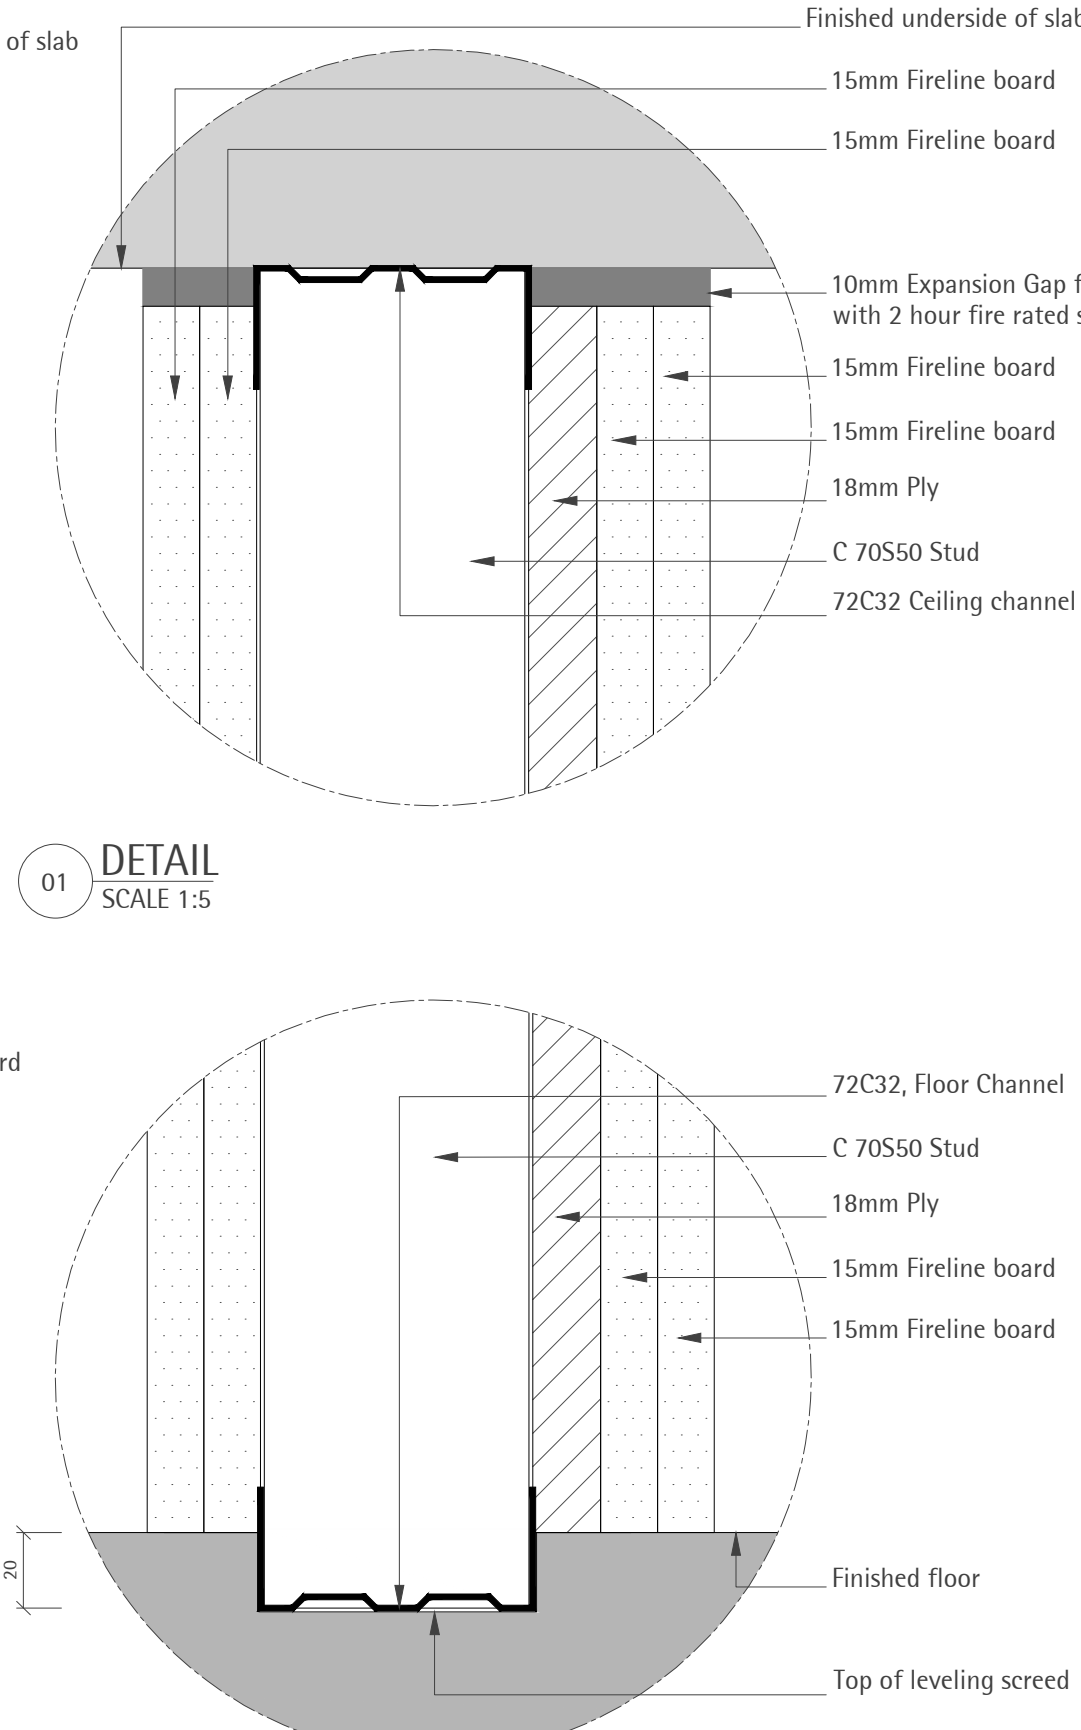
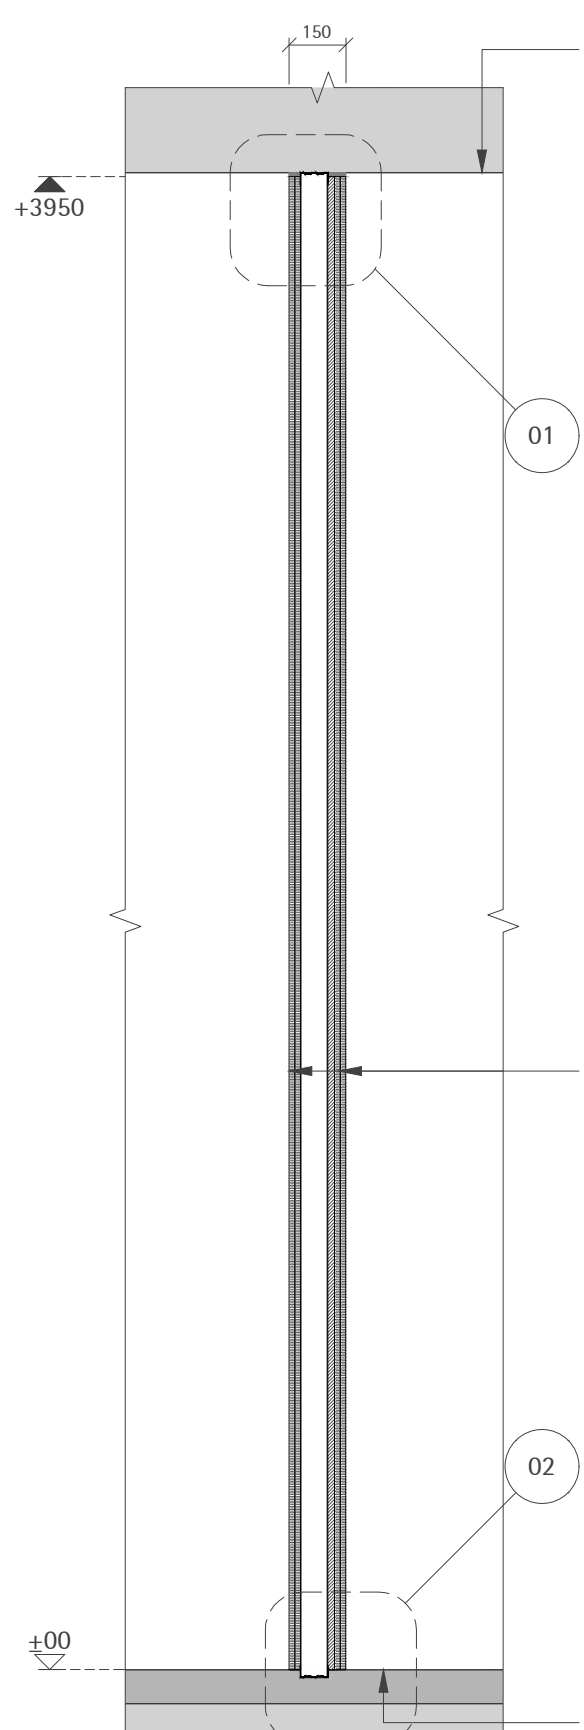
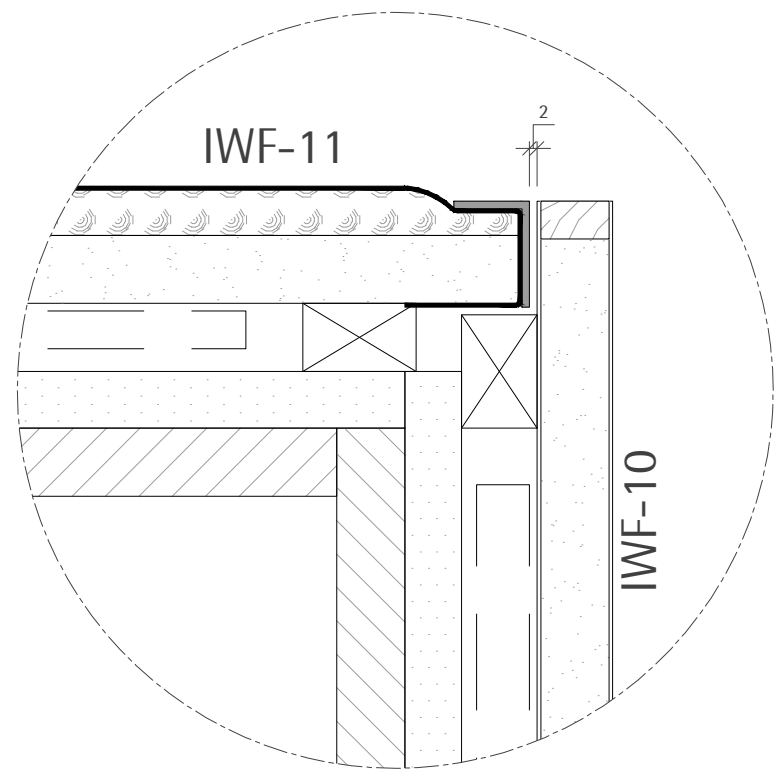
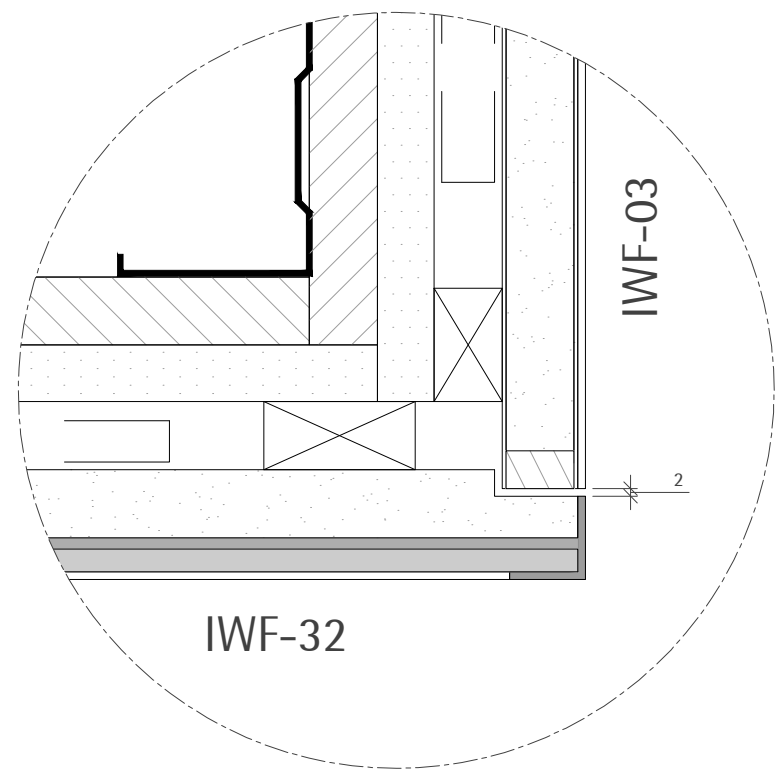


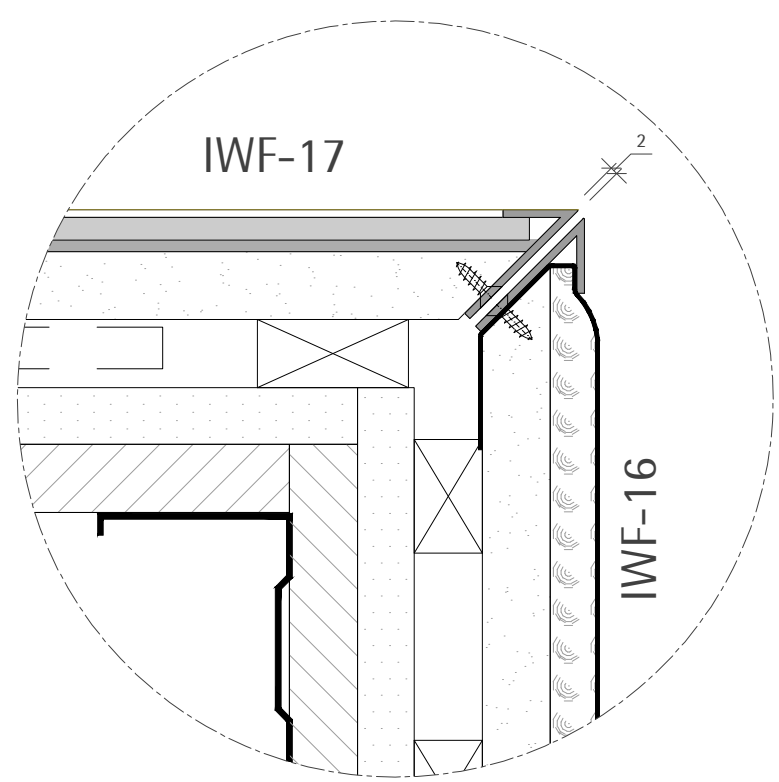

- IWF-01
- IWF-02
- IWF-03
- IWF-04
- IWF-05
- IWF-06
- IWF-08
- IWF-09
- IWF-10
- IWF-11
- IWF-12
- IWF-13
- IWF-14
- IWF-15
- IWF-16
- IWF-17
- IWF-18
- IWF-19
- IWF-20
- IWF-21
- IWF-22
- IWF-23
- IWF-24
- IWF-25
- IWF-26
- IWF-27
- IWF-28
- IWF-29
- IWF-30
- IWF-31
- IWF-32
- IWF-33
- IWF-34

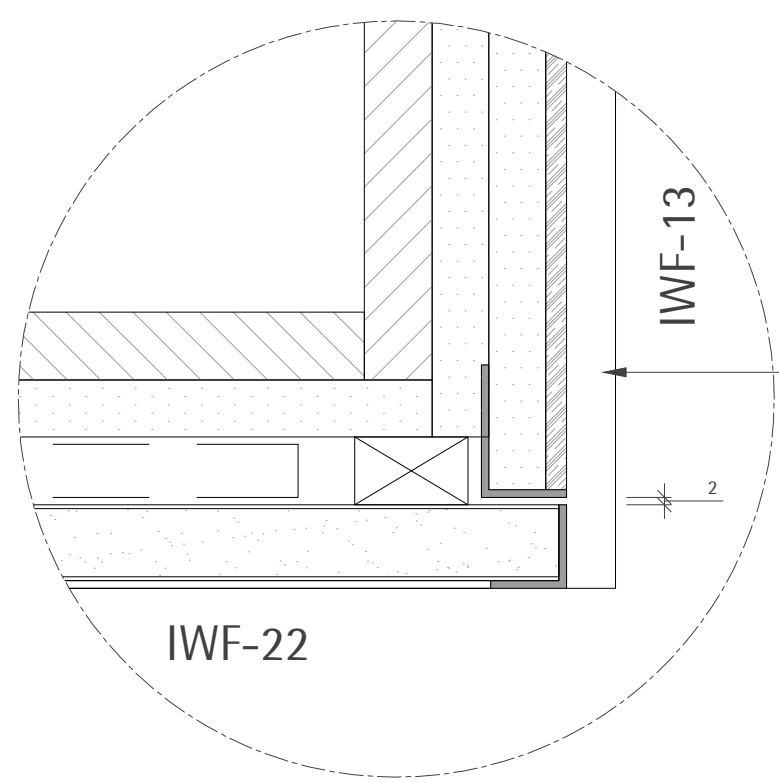

01 BUILDER'S WORK = STRUCTURE WALL + WALL FINISHES
SCALE 1:60

02 STRUCTURE WALL
SCALE 1:60

03 WALL FINISHES
SCALE 1:60

01 SECTION
SCALE 1:20

02 DETAIL
SCALE 1:5

02 SECTION
SCALE 1:20

04 DETAIL
SCALE 1:5