




IWF-16

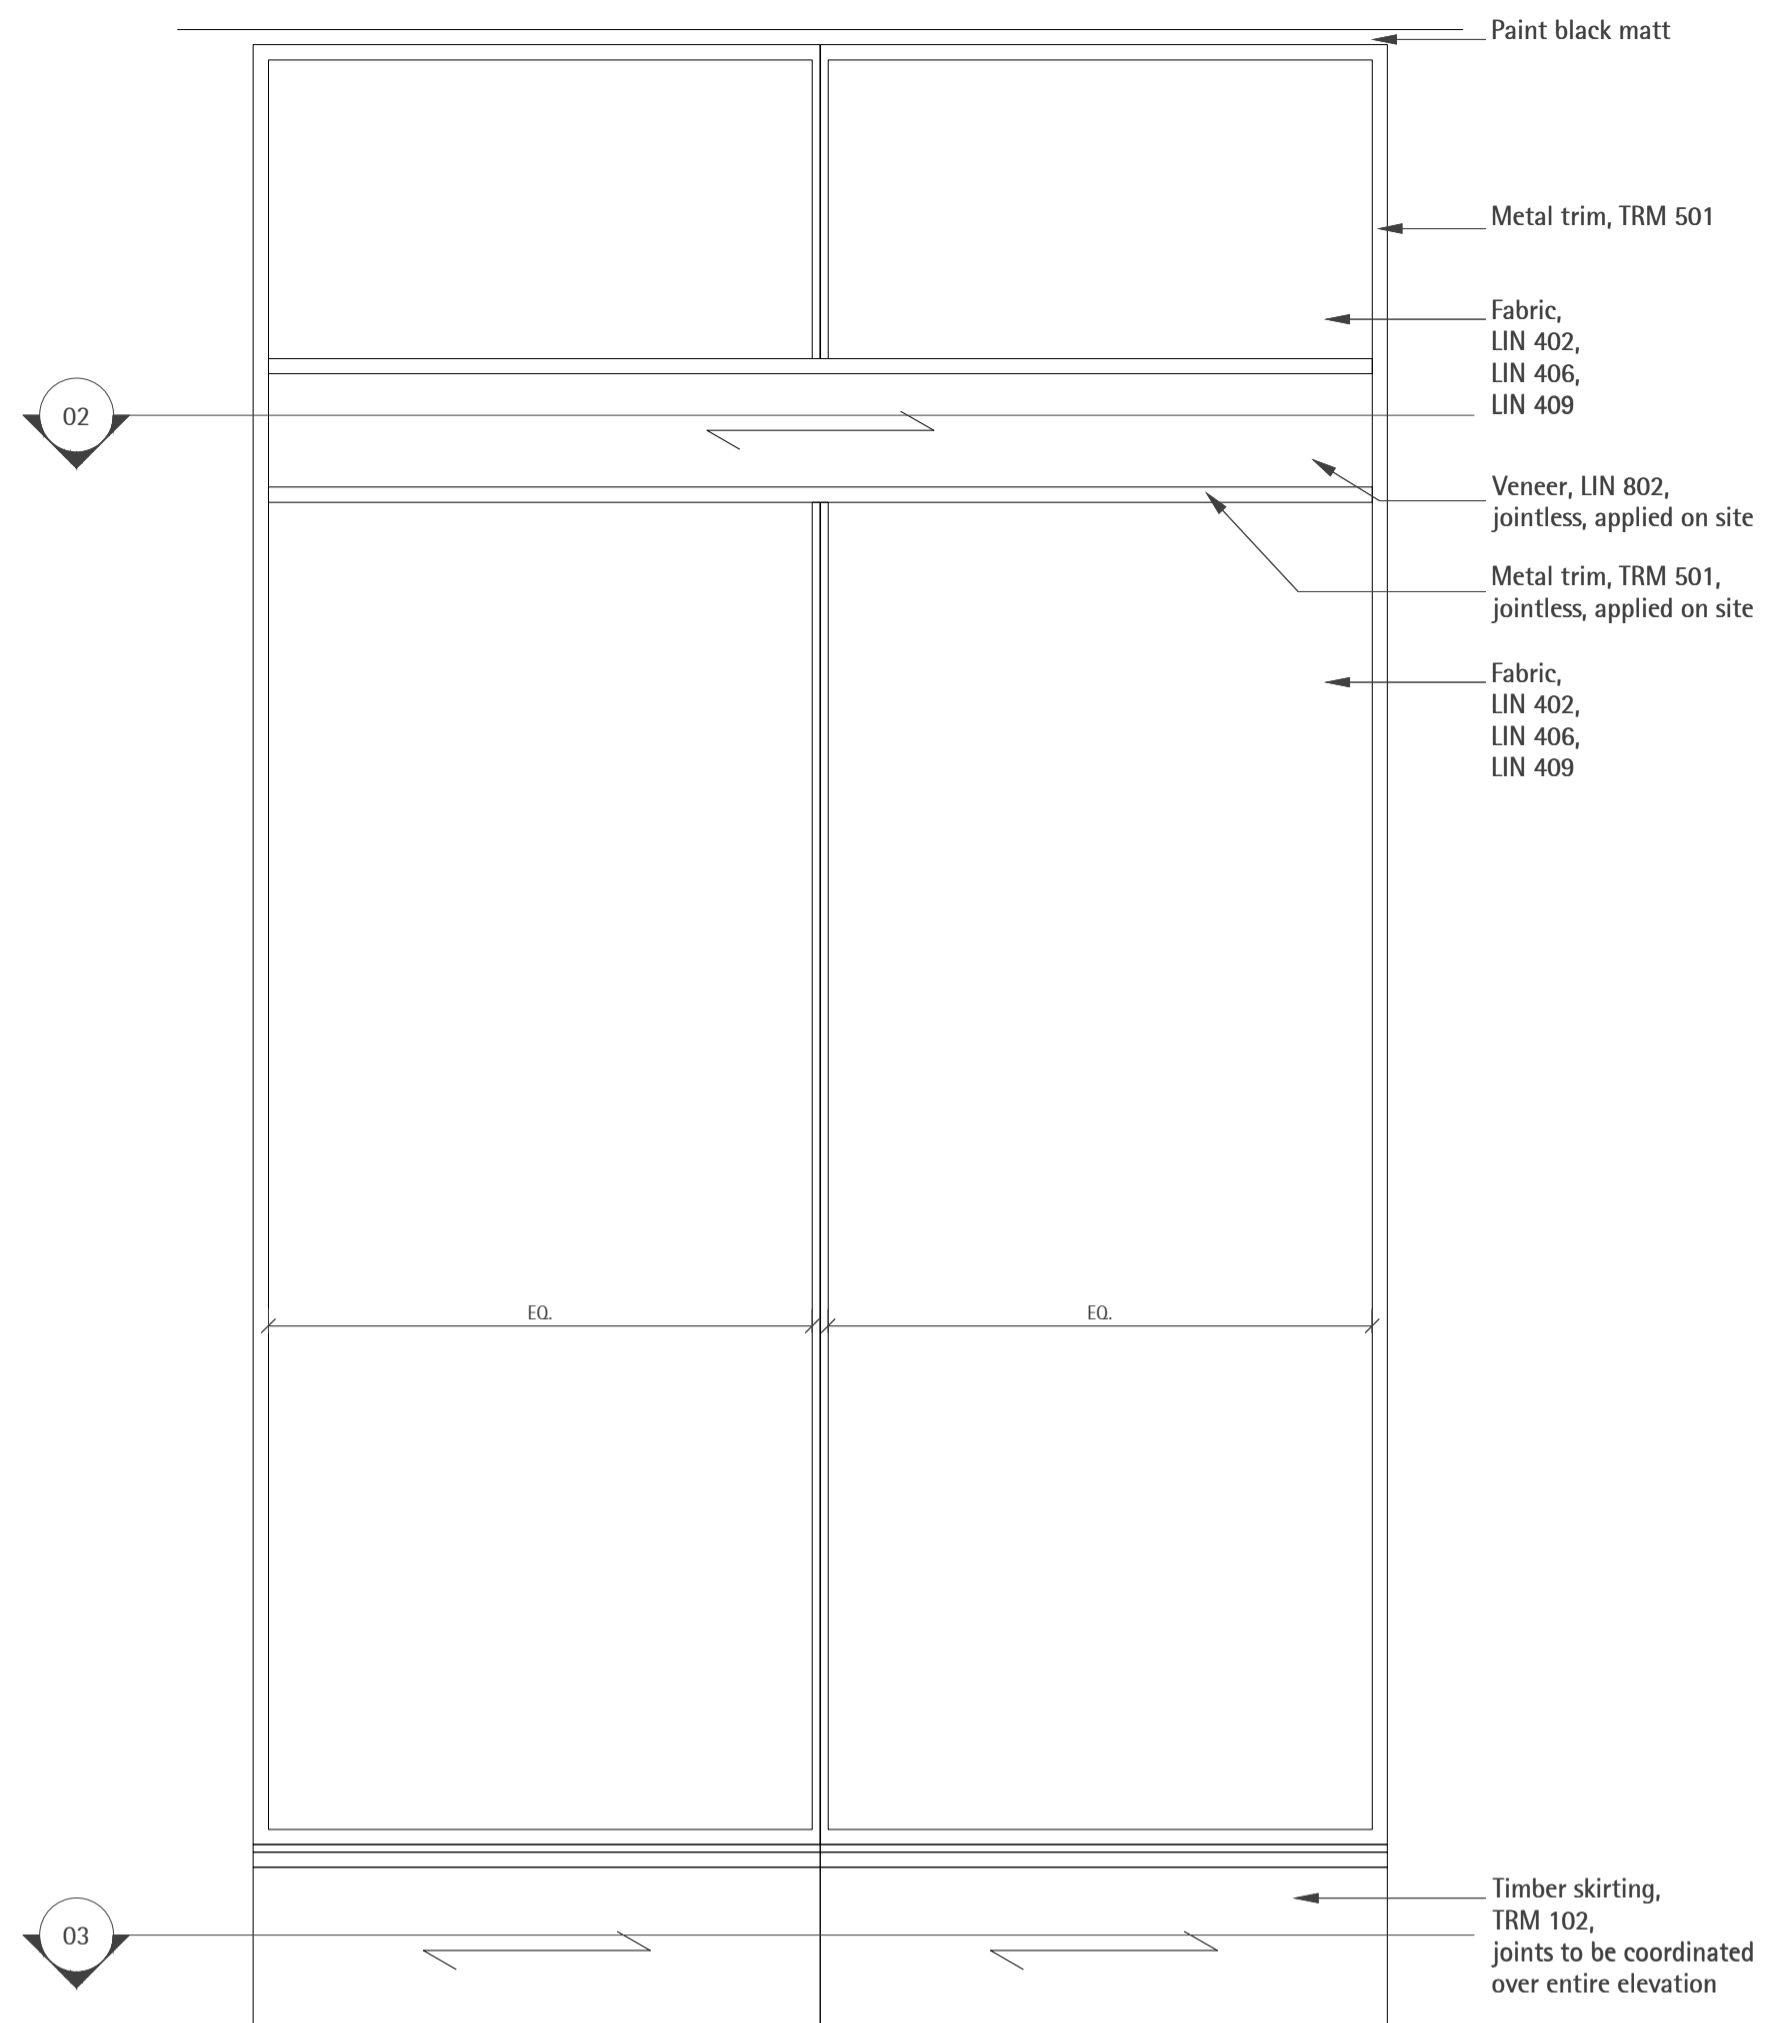


01 ELEVATION  
SCALE 1:10

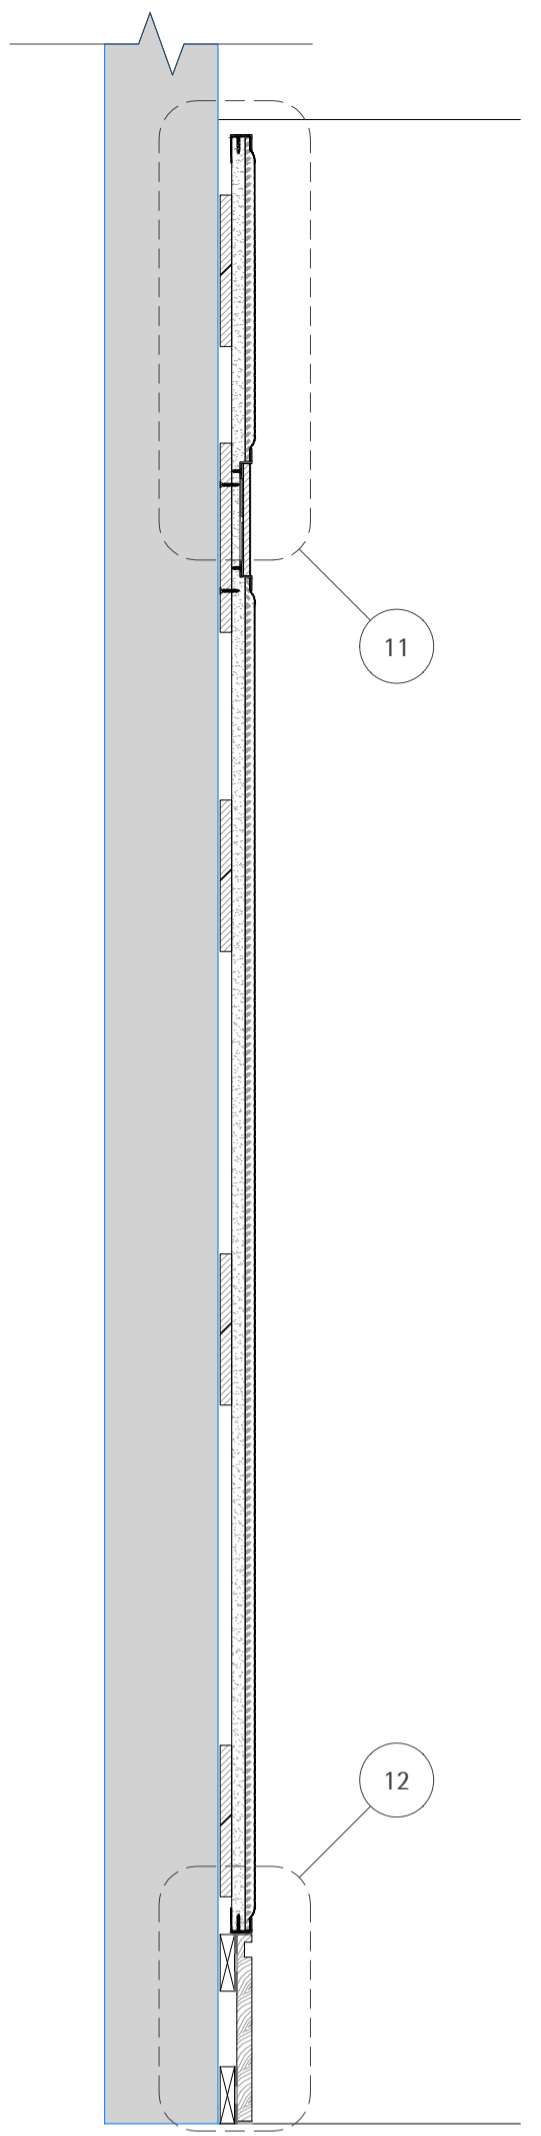


04 SECTION  
SCALE 1:10

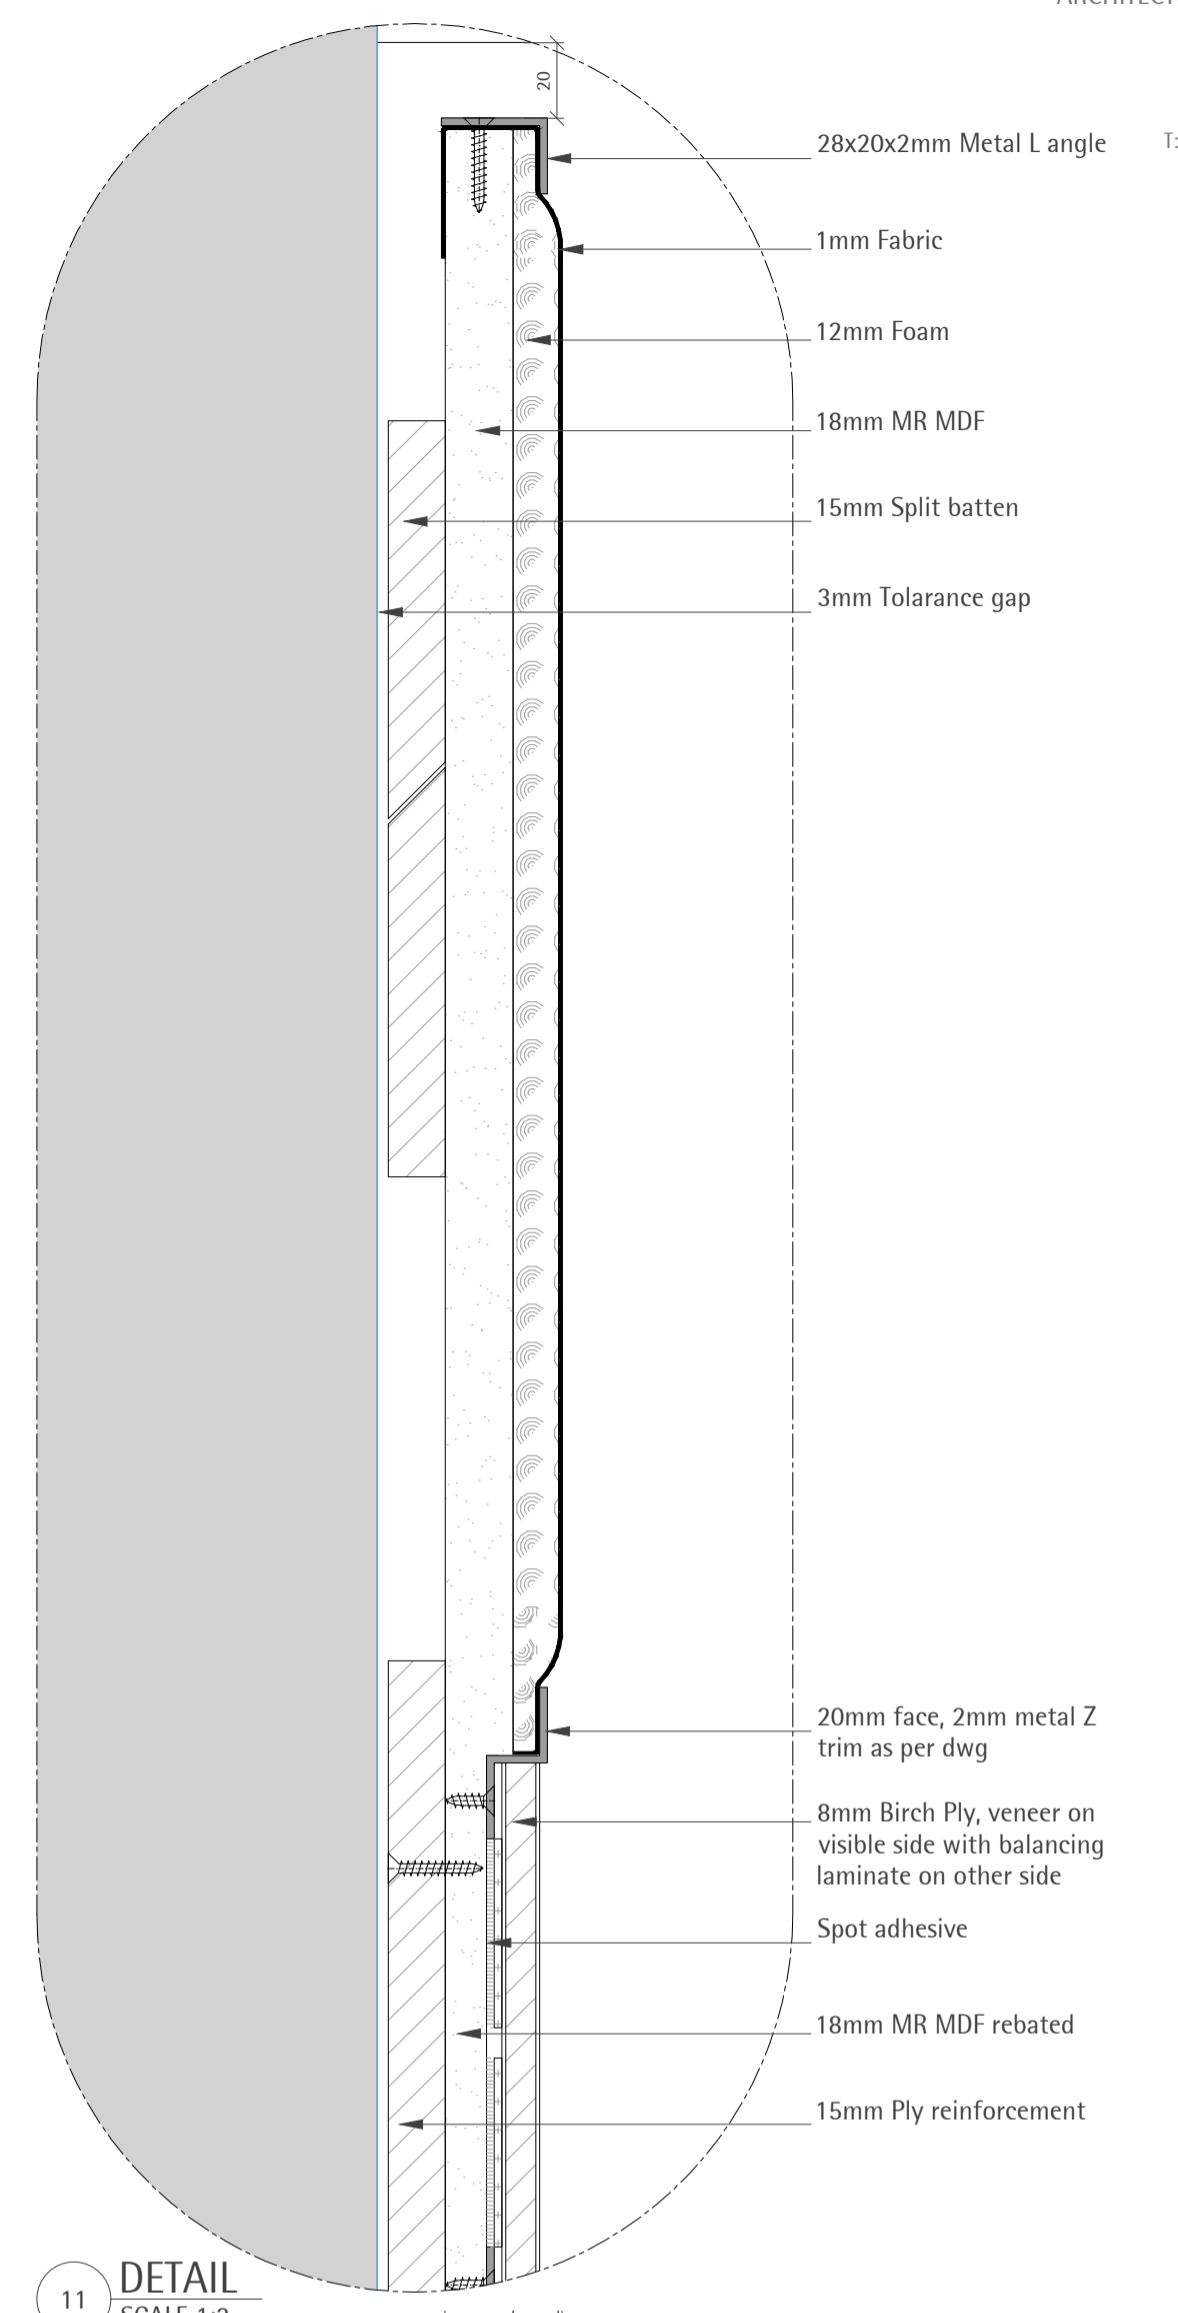


11 DETAIL  
SCALE 1:2

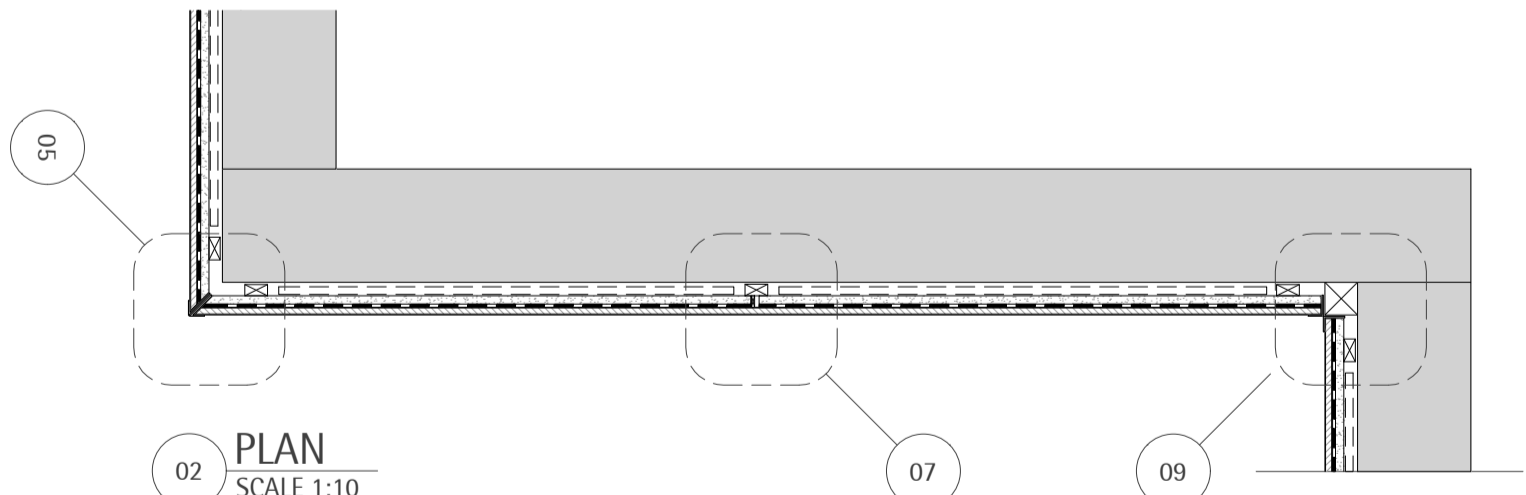


02 PLAN  
SCALE 1:10

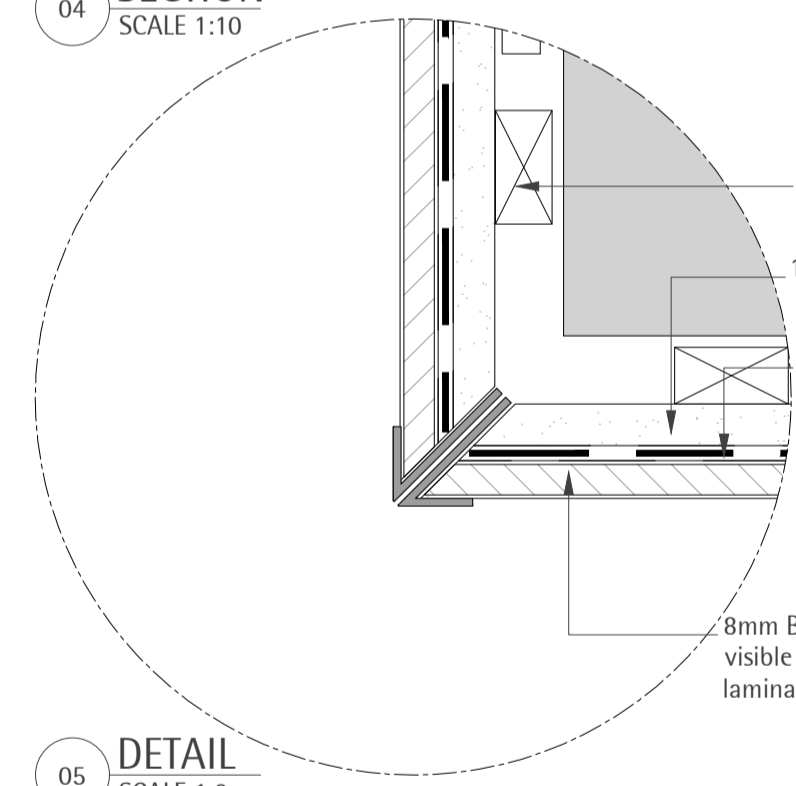


05 DETAIL  
SCALE 1:2

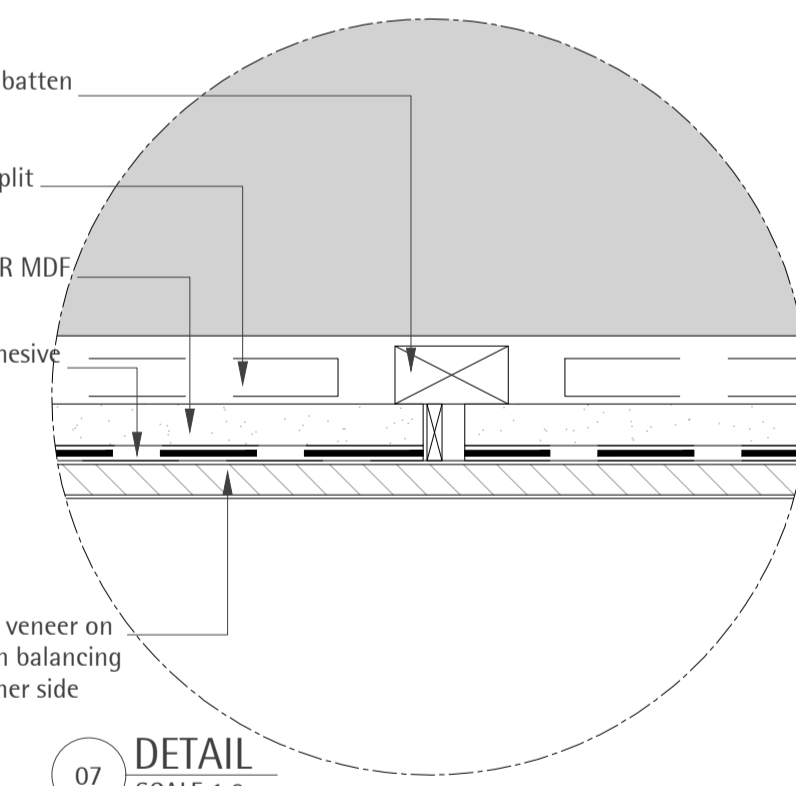


07 DETAIL  
SCALE 1:2

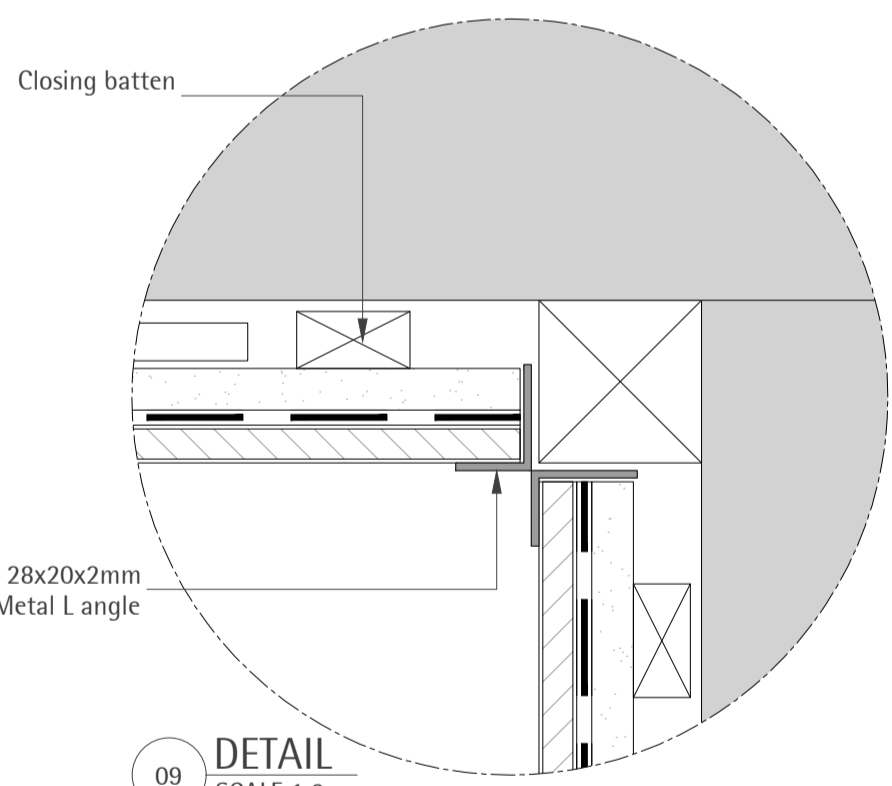


09 DETAIL  
SCALE 1:2

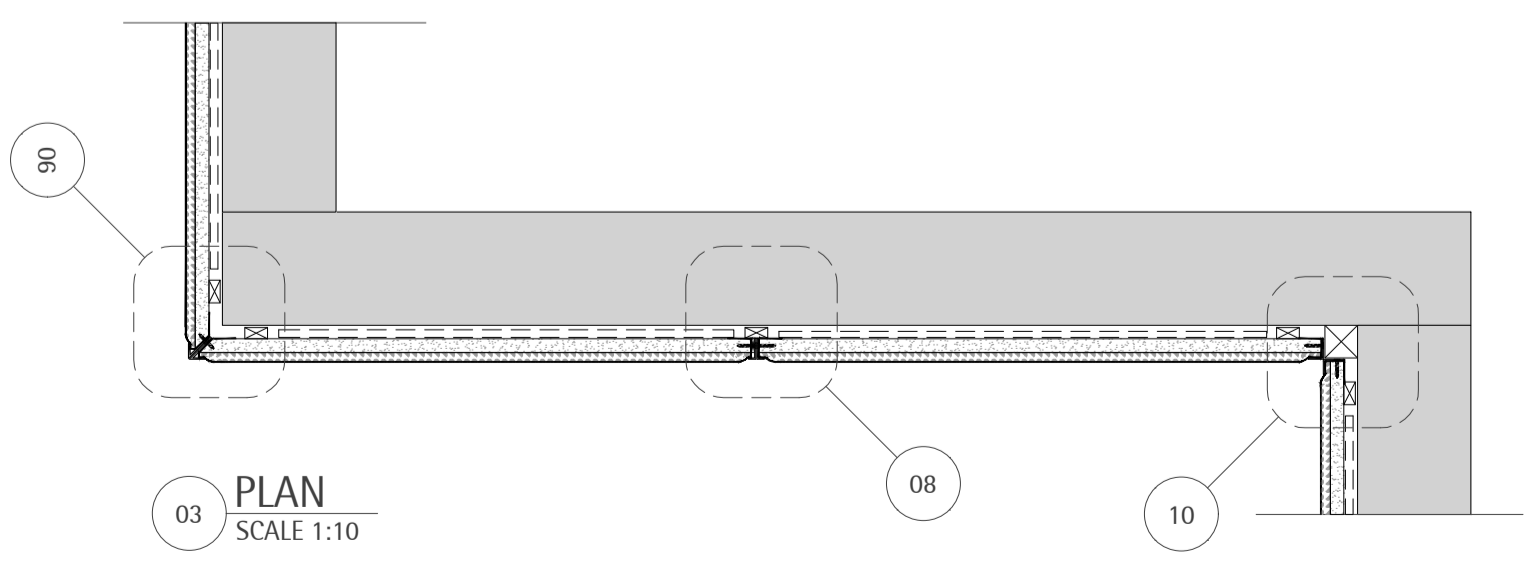


03 PLAN  
SCALE 1:10

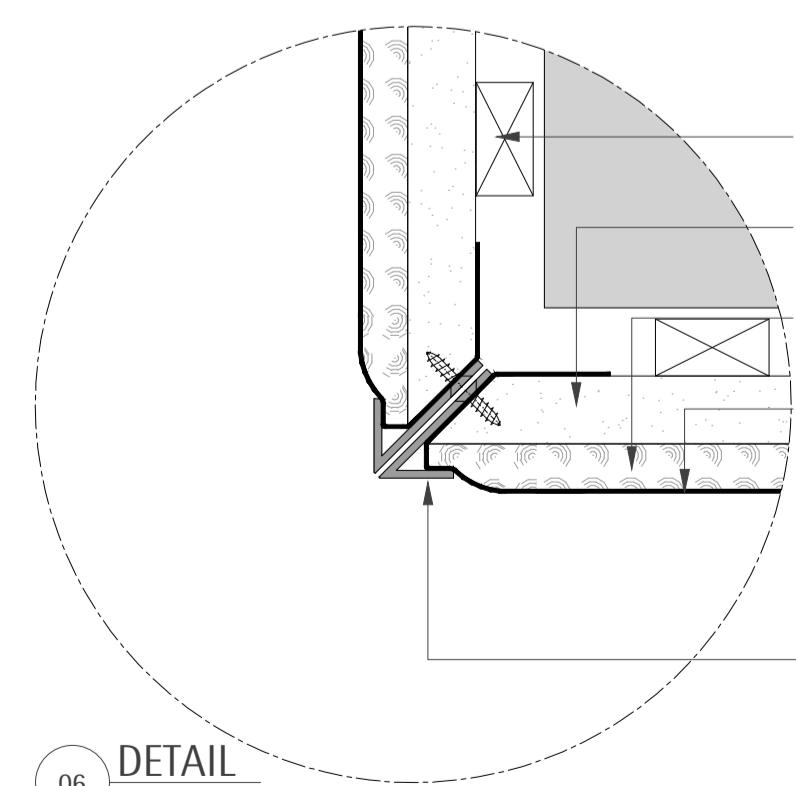


06 DETAIL  
SCALE 1:2

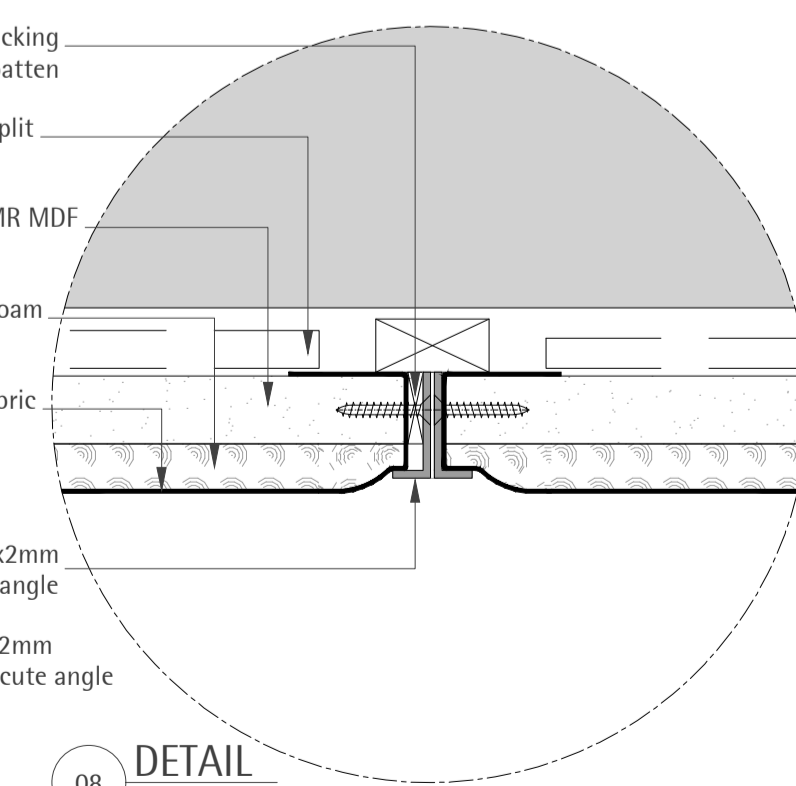

08 DETAIL  
SCALE 1:2

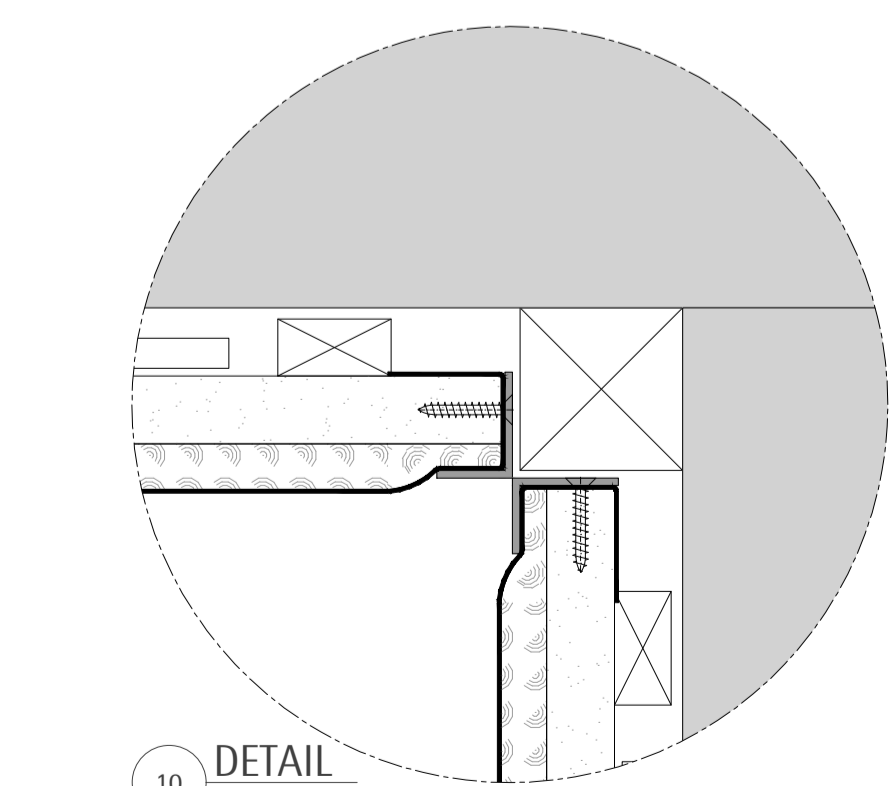

10 DETAIL  
SCALE 1:2

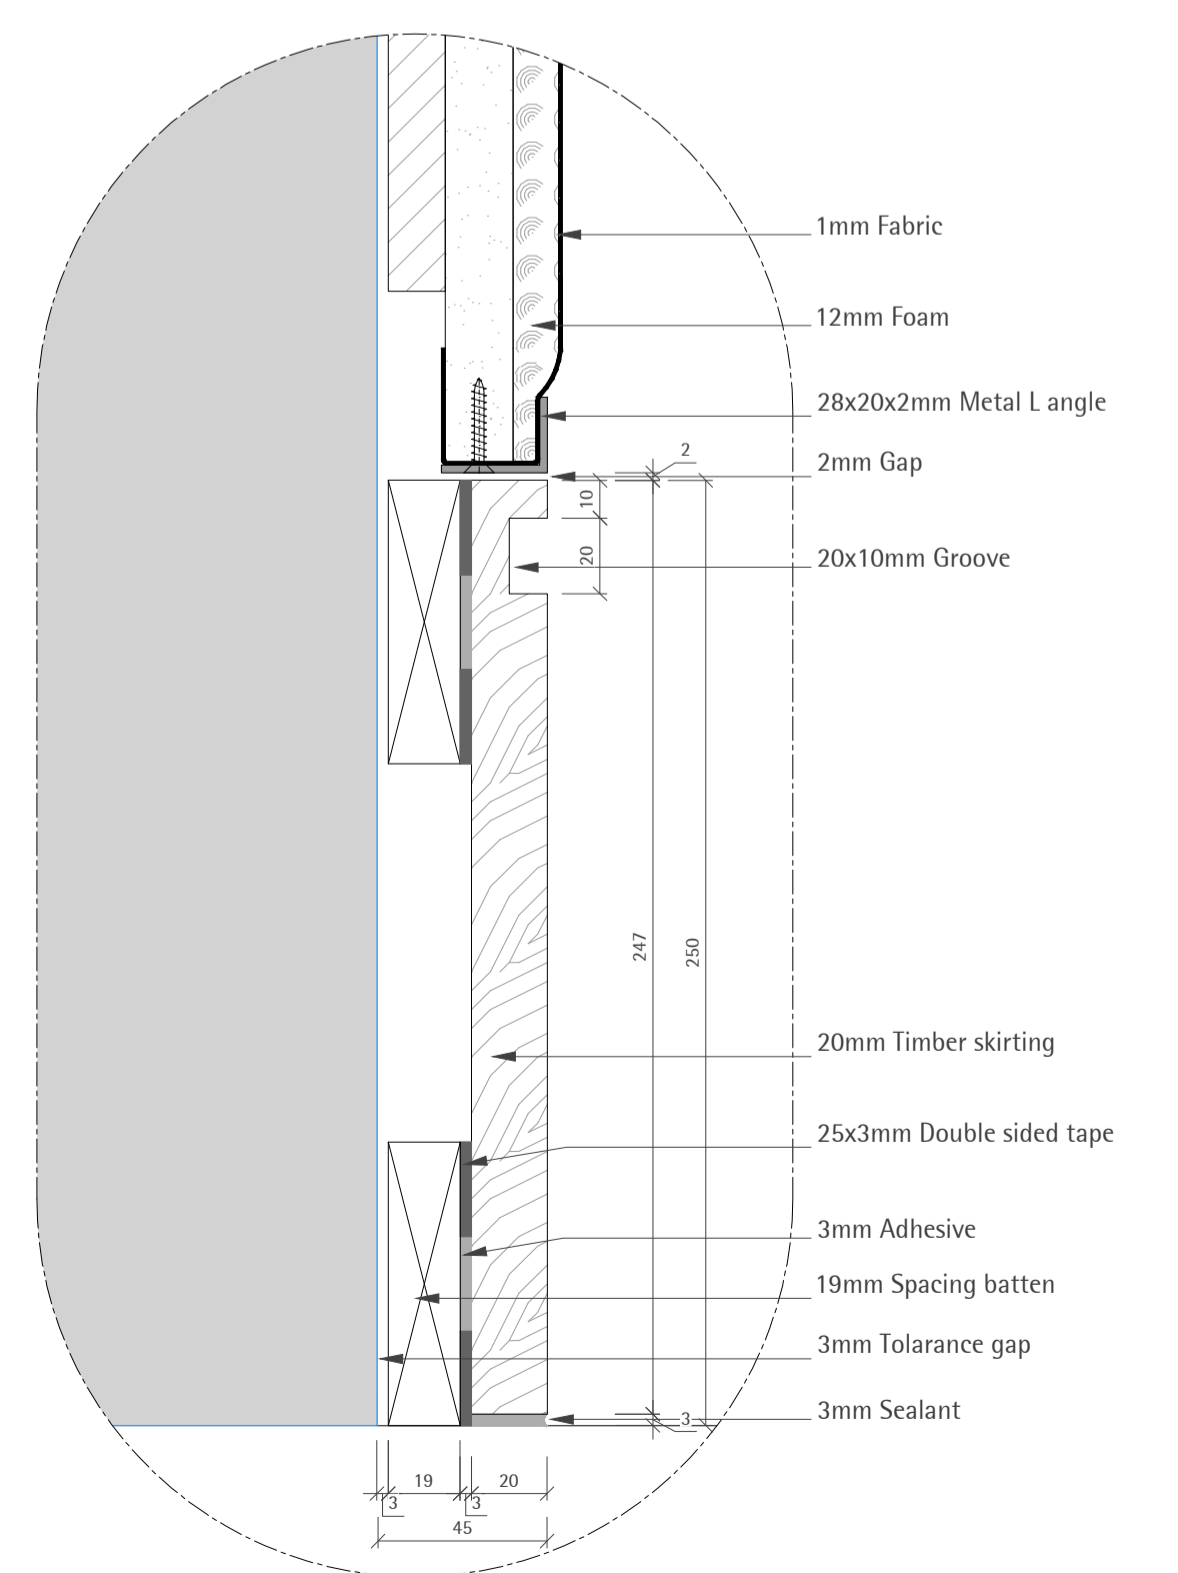

12 DETAIL  
SCALE 1:2

IWF-17

