




1 TYPICAL BRICK WORK INTERMEDIATE (WITH BRICK ANCON SUPPORT)
 SCALE 1:5

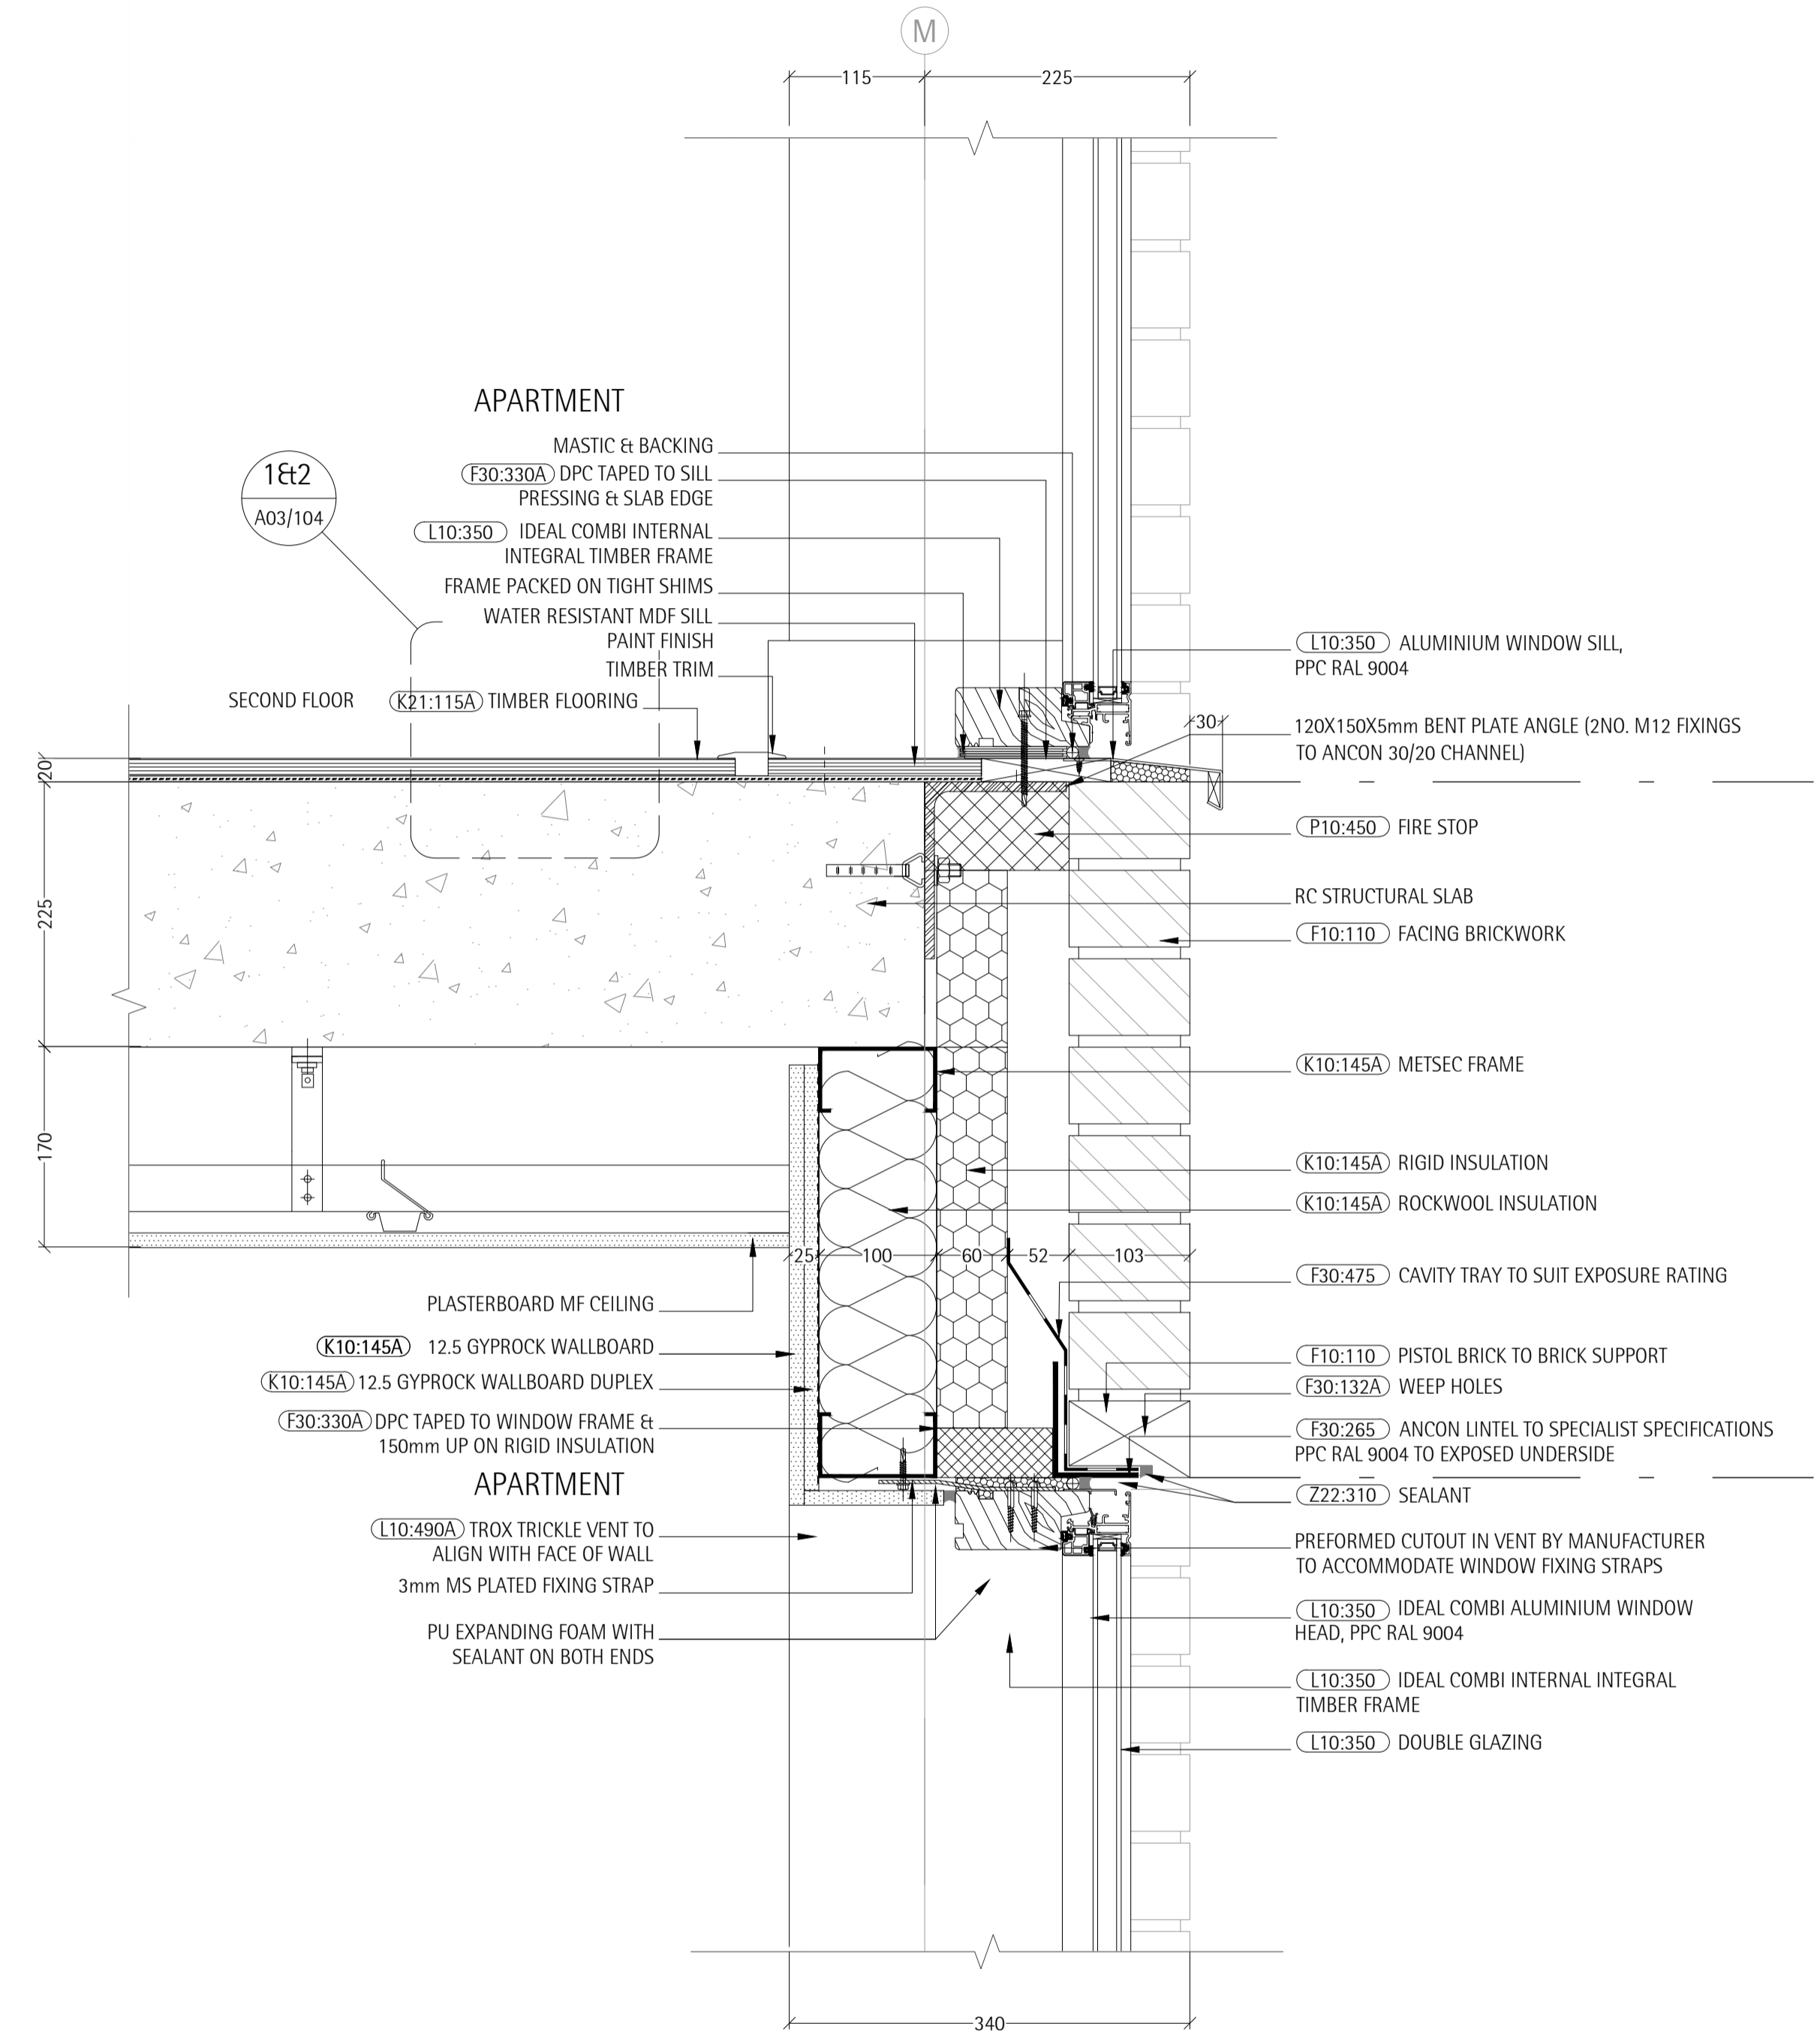

4 TYPICAL WINDOW HEAD/SILL INCORPORATING ACOUSTIC TRICKLE VENT (WITHOUT BRICK ANCON SUPPORT)
 SCALE 1:5

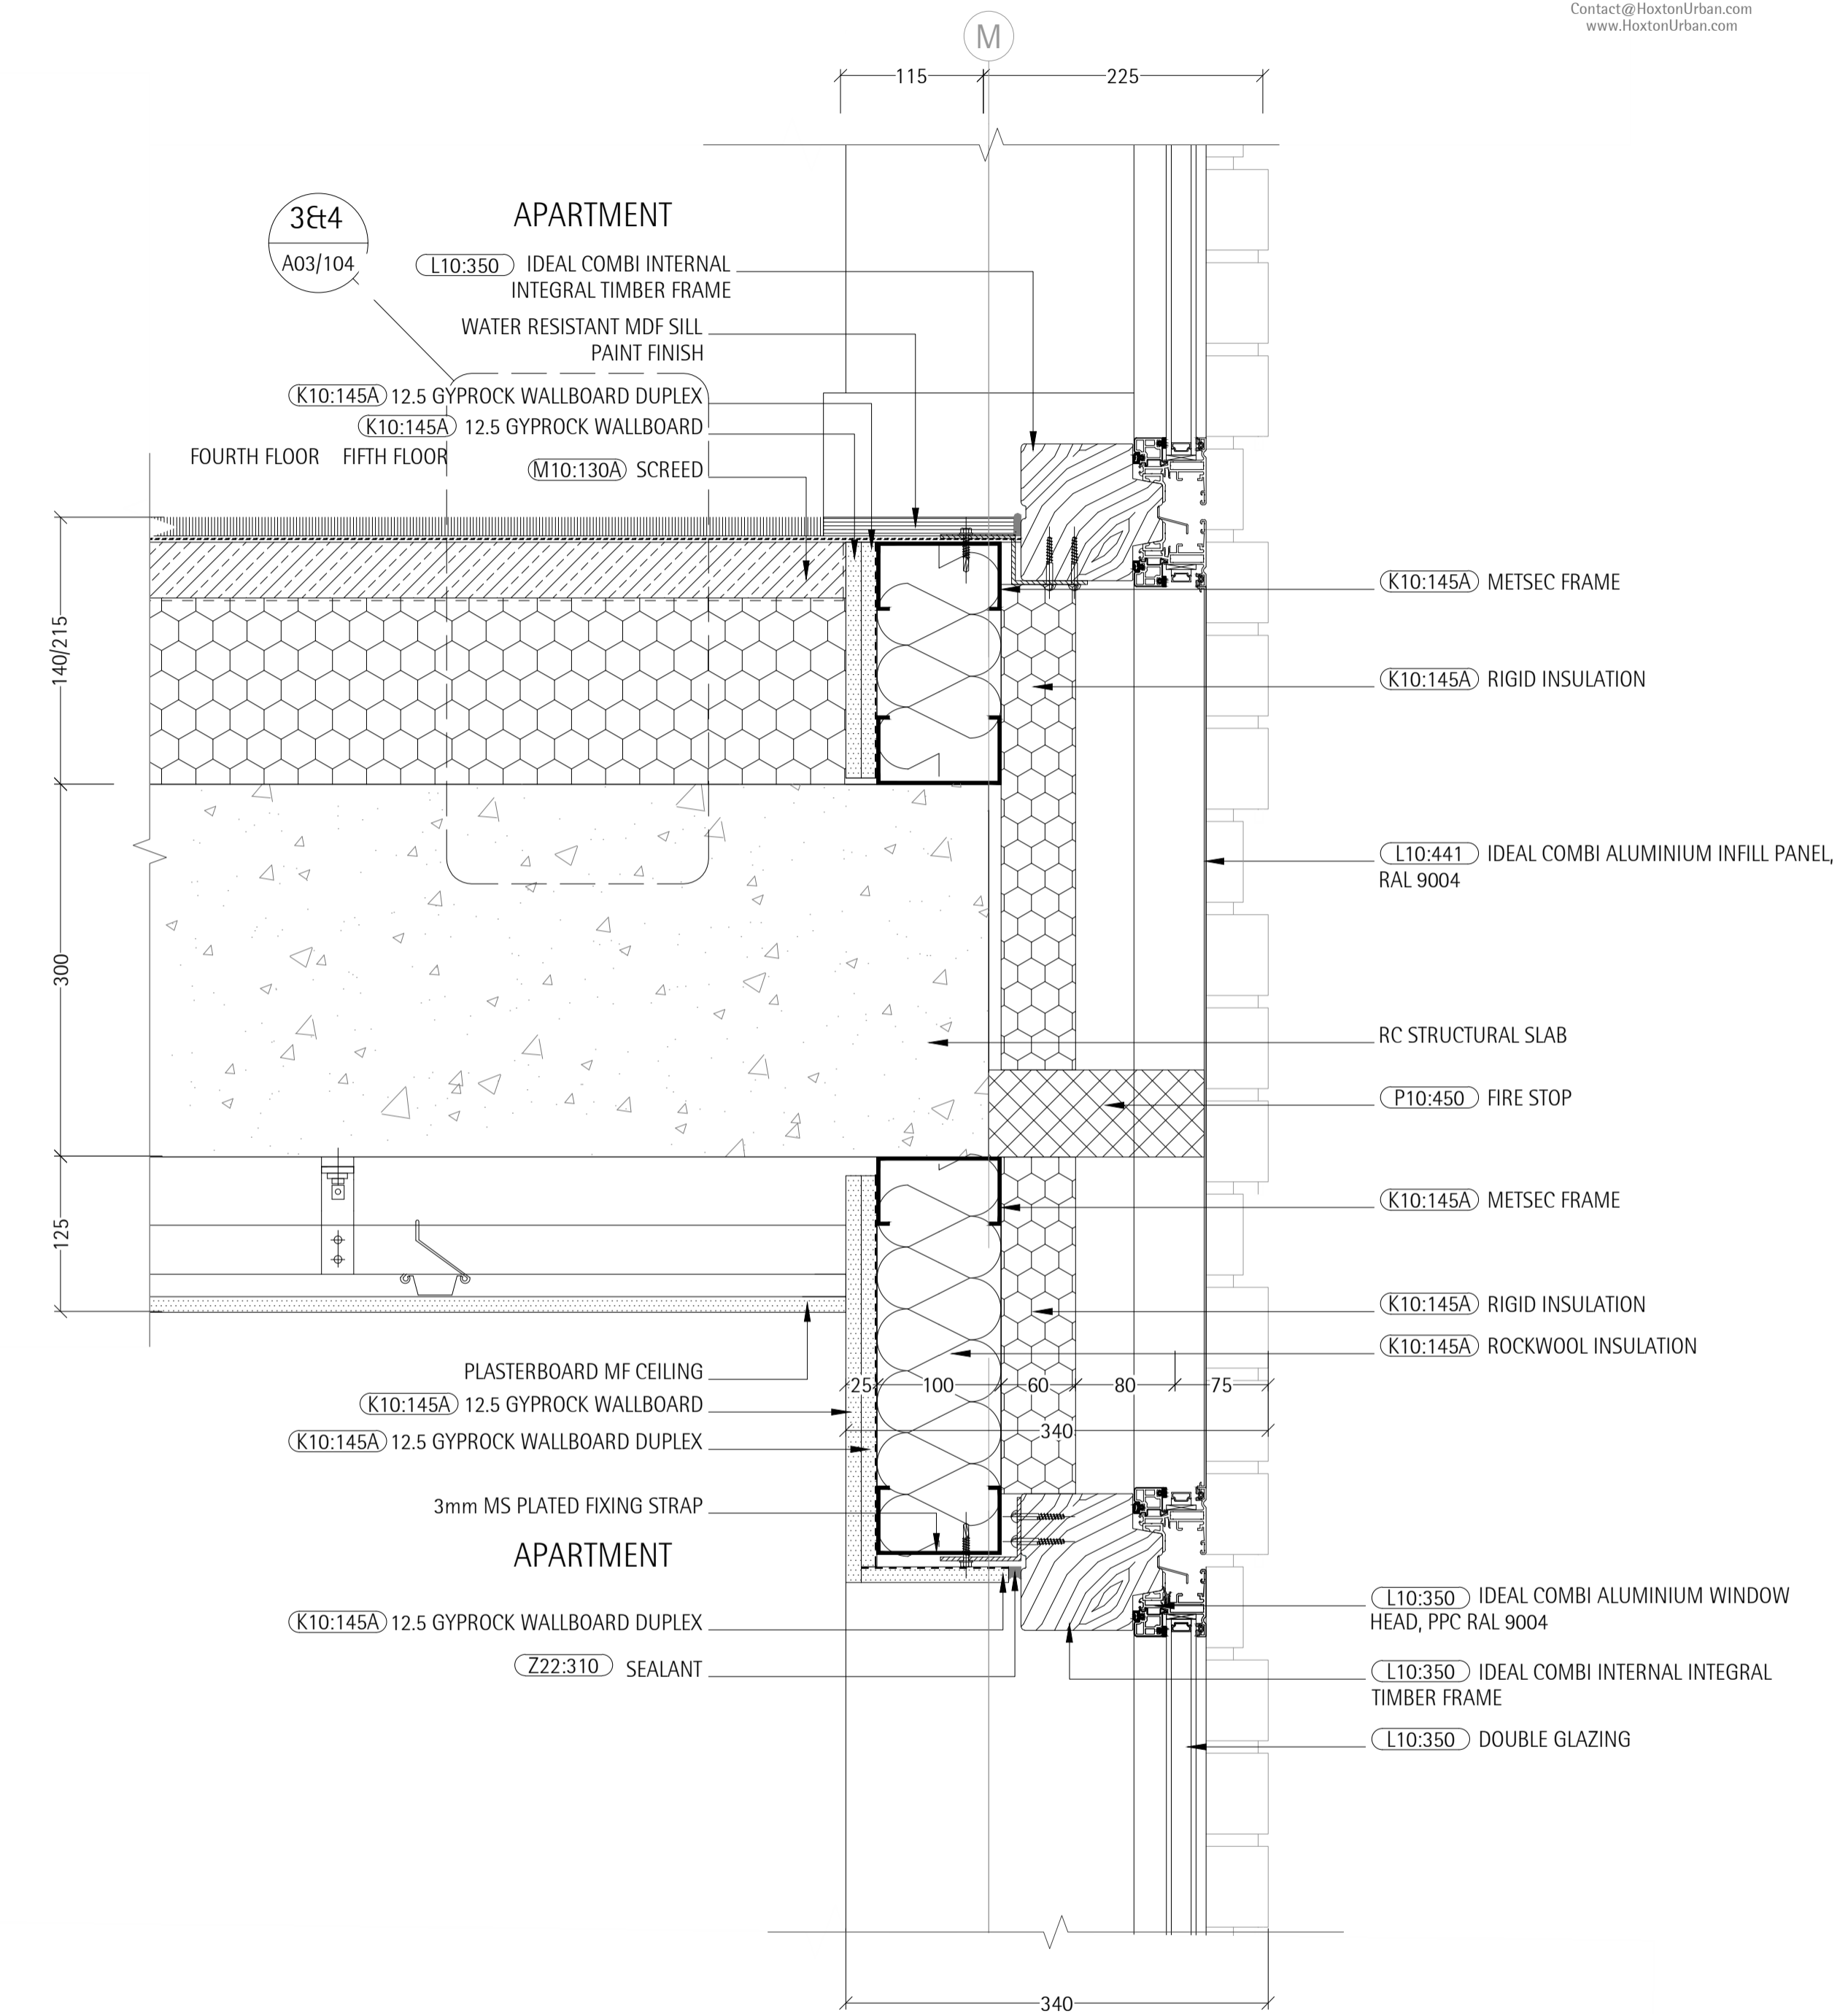


6 TYPICAL WINDOW COMPOSITE WALL PANEL DETAIL
 SCALE 1:5

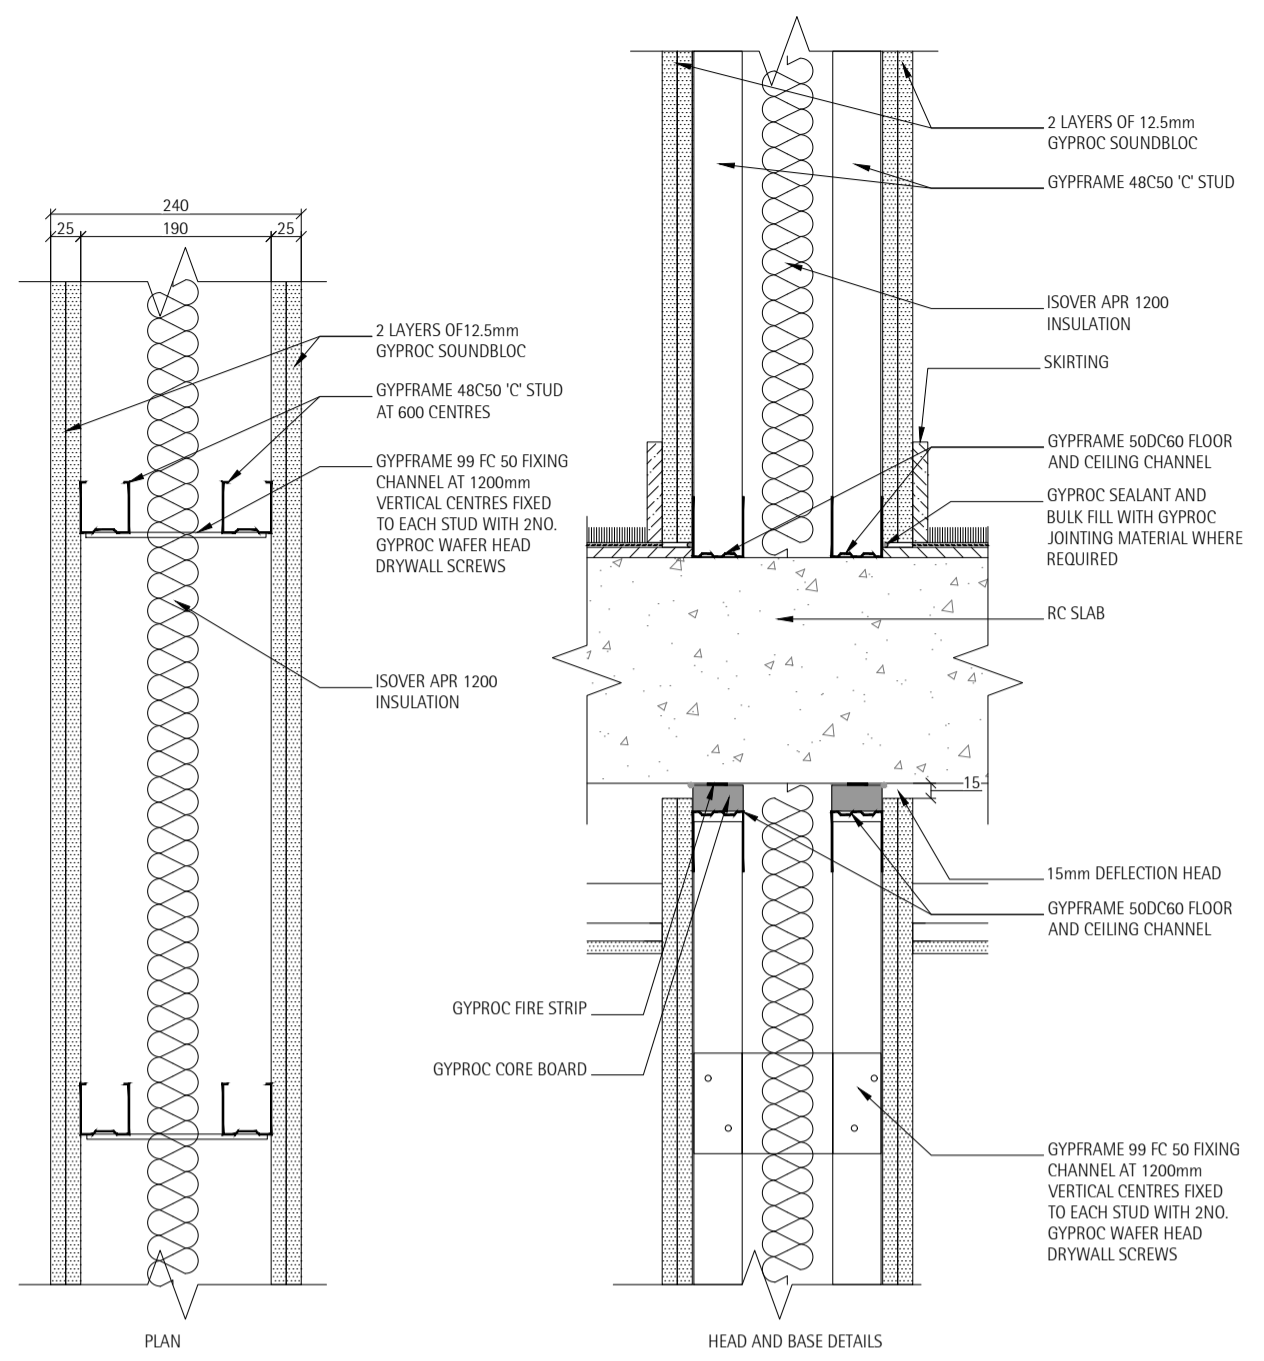


1 TYPE 1 - K10:115A
SCALE 1:5

GYFWALL QUIET
TYPE 1 (WT1) - PARTY WALL BETWEEN APARTMENTS, AND BETWEEN APARTMENTS AND CORRIDORS
TYPE 1A (WT1A) - AS TYPE 1 BUT WITH MOISTURE RESISTANT BOARD IN KITCHEN AND BATHROOM AREAS
TYPE 1B (WT1B) - AS TYPE 1 BUT WITH 90 MINUTES FIRE RATING

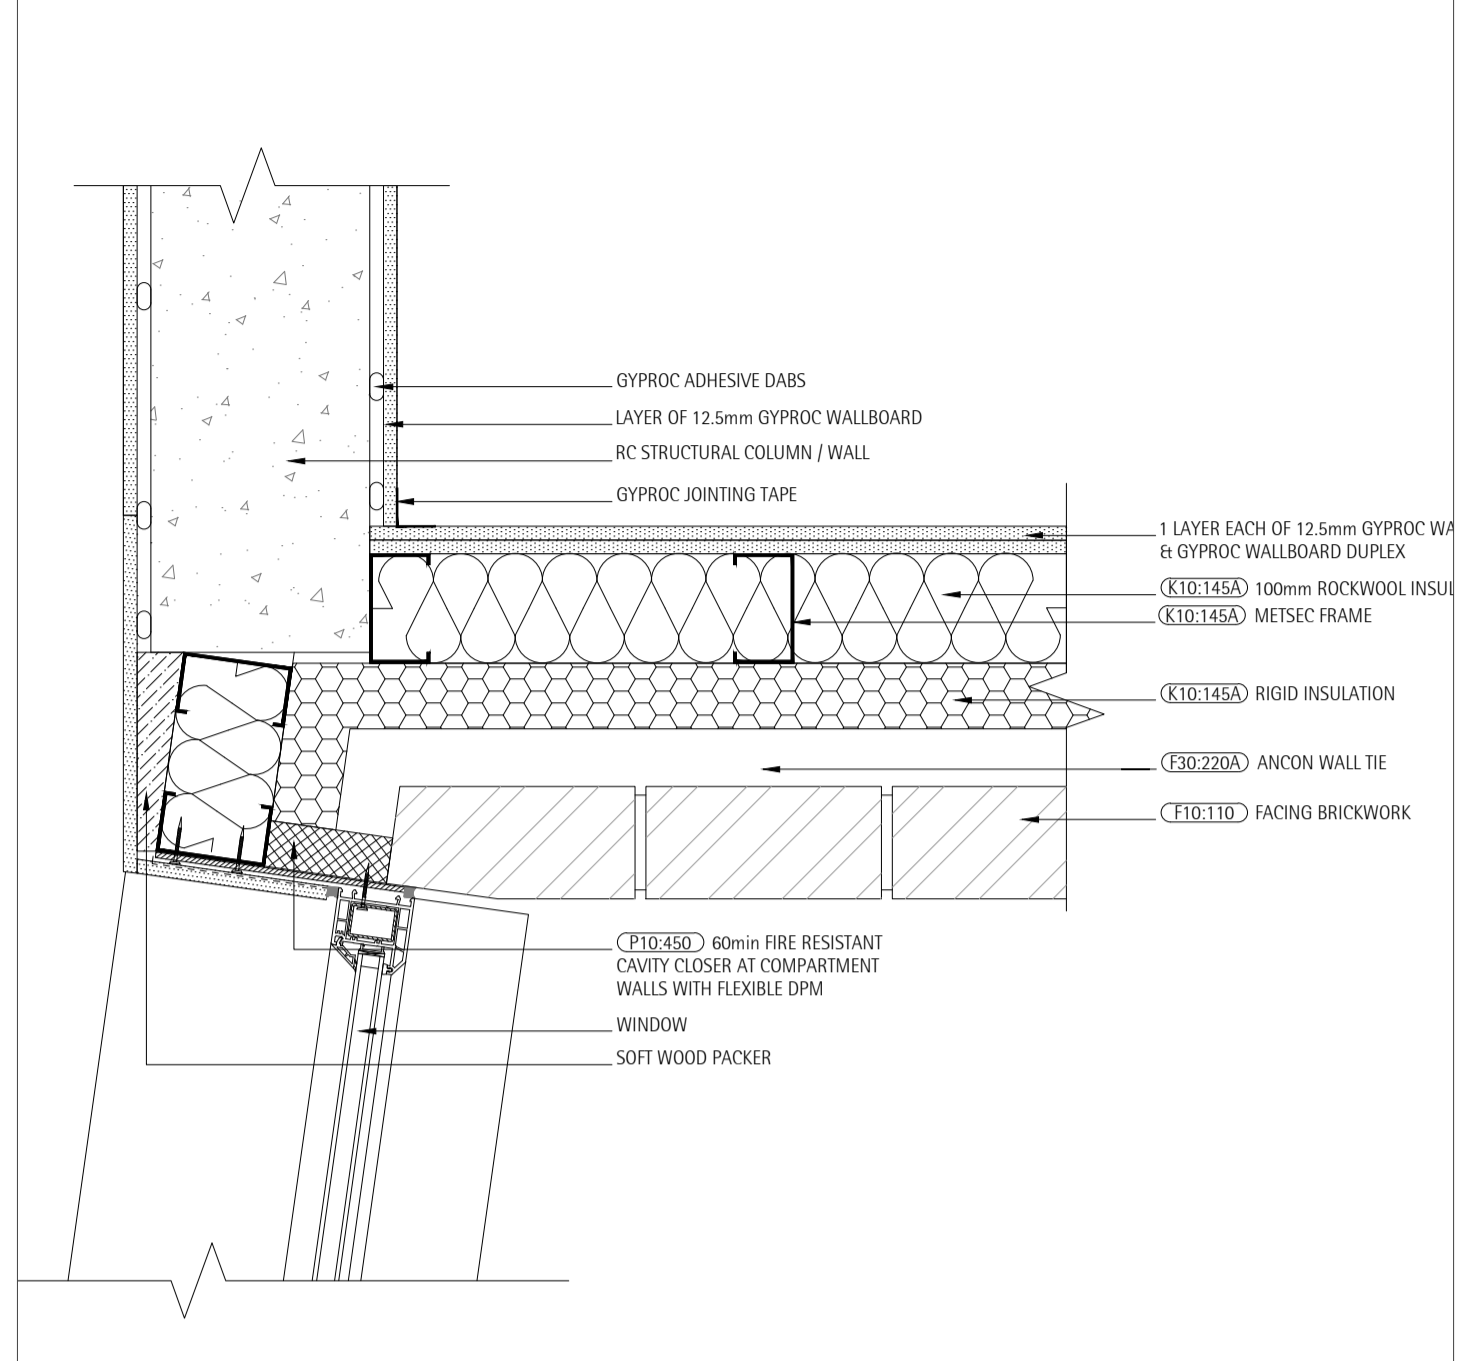


19 WINDOW JAMP ABUTTING STRUCTURAL FIN (GRID -/-)
SCALE 1:5

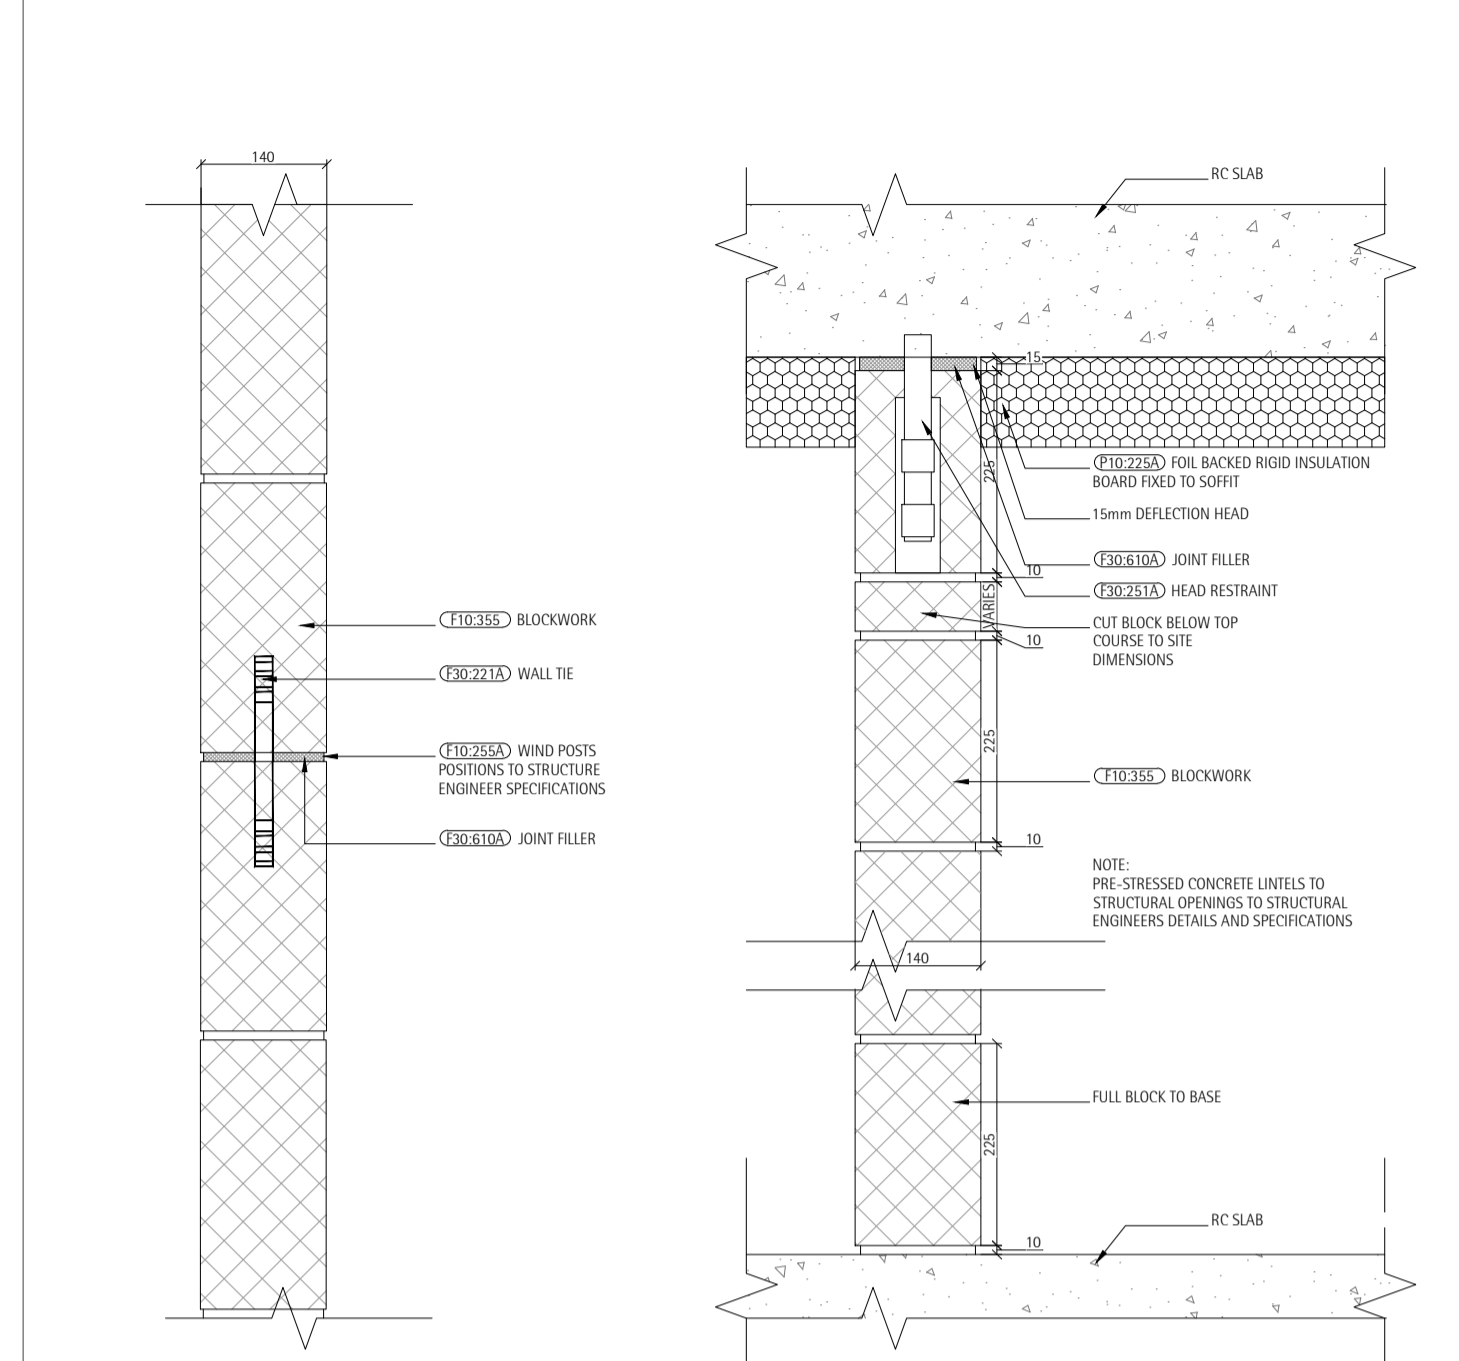


8 TYPE 8 - F10:355
SCALE 1:5

BLOCKWORK WALL
TYPE 8 (WT8) - NON LOAD BEARING INTERNAL BLOCKWORK PARTITIONS

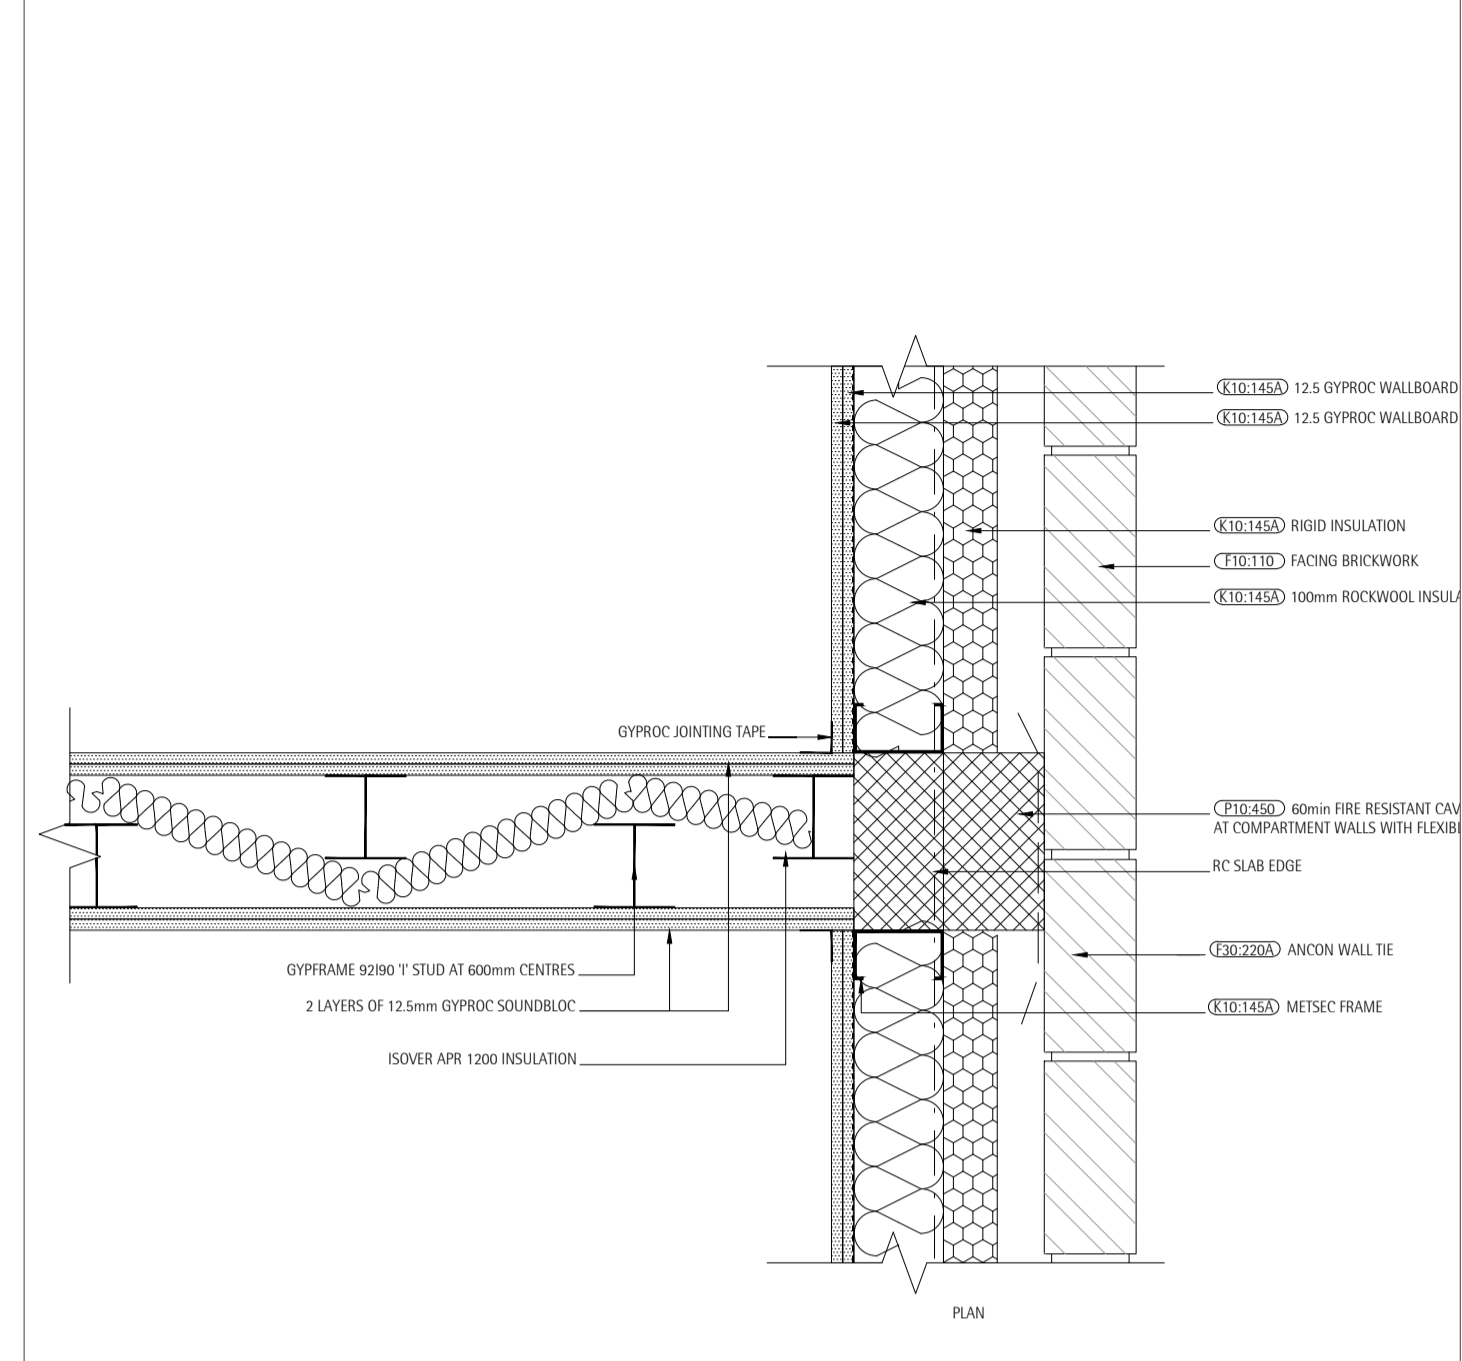


2 TYPICAL WALL TYPE 2 / EXTERNAL FACADE JUNCTION
SCALE 1:5

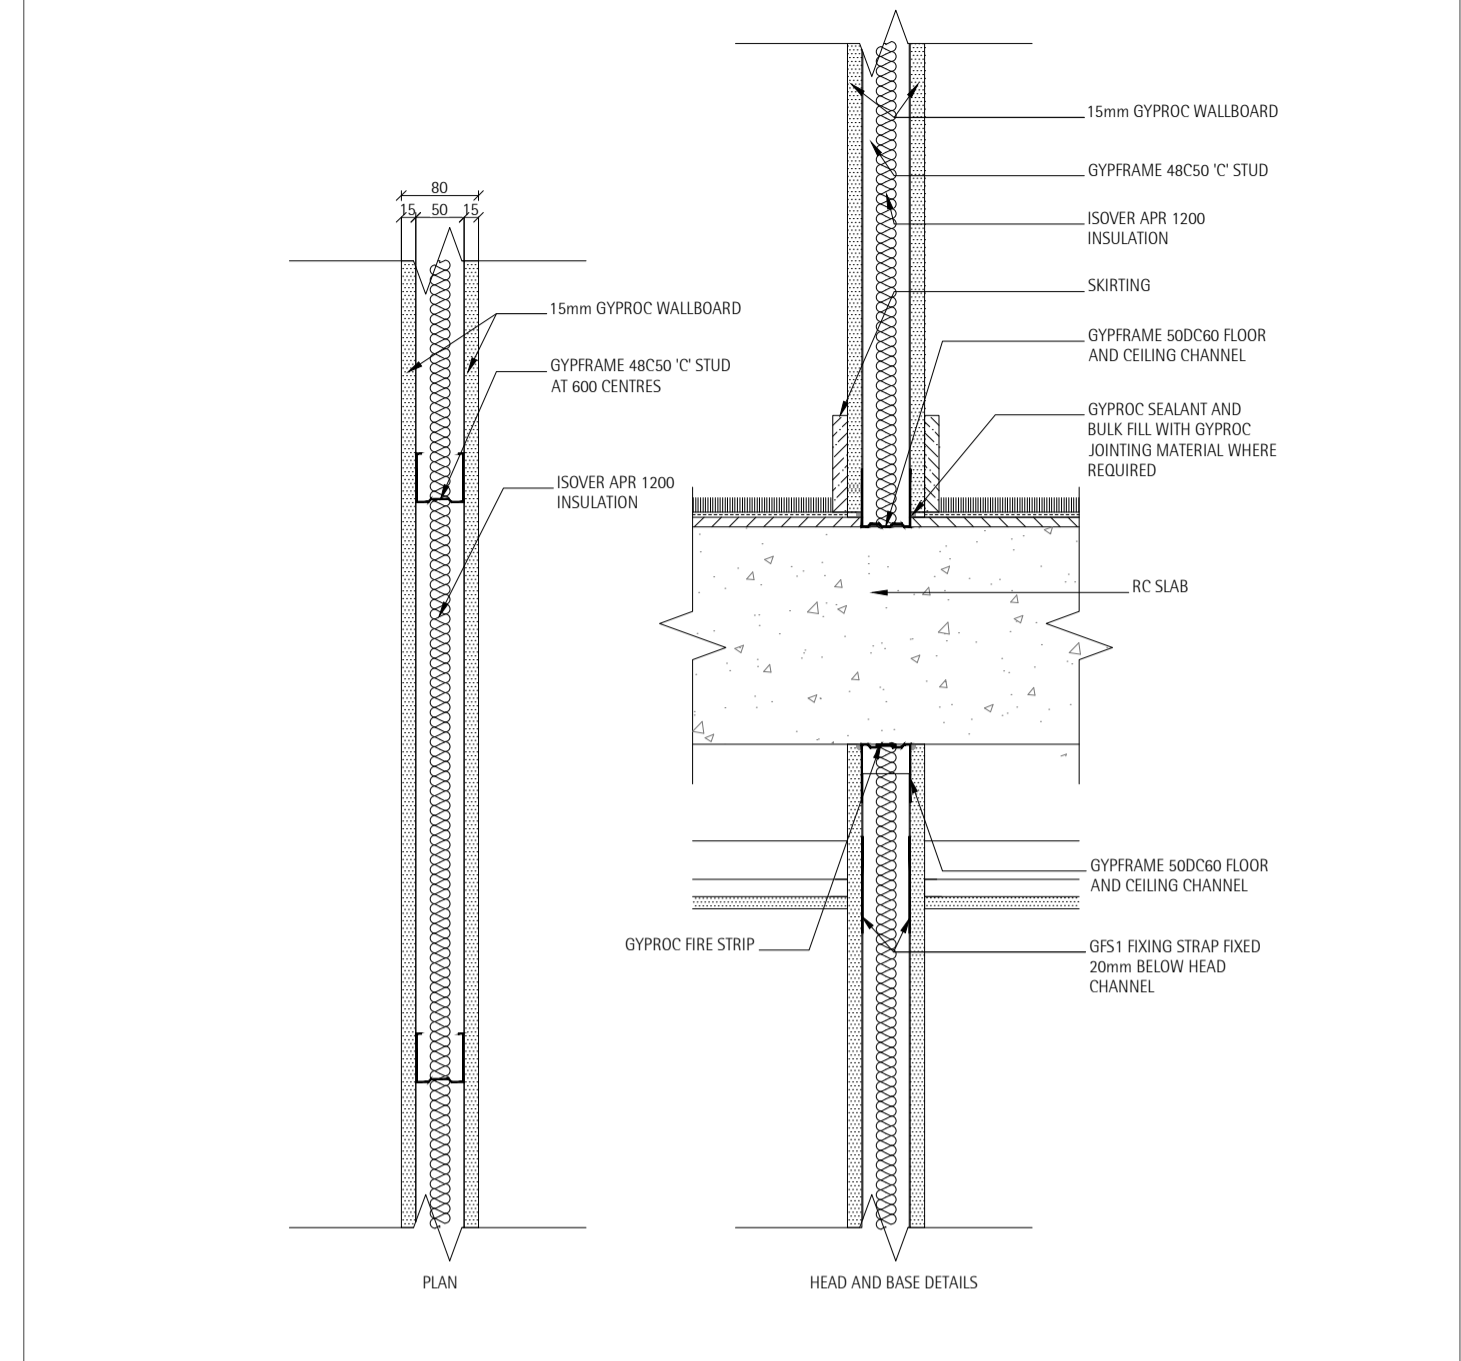


3 TYPE 3 - K10:117A
SCALE 1:5

GYFWALL CLASSIC
TYPE 3 (WT3) - INTERNAL PARTITION WALL IN FLATS
TYPE 3A (WT3A) - AS TYPE 3 BUT WITH MOISTURE RESISTANT BOARD IN KITCHEN AND BATHROOM AREAS
TYPE 3B (WT3B) - AS TYPE 3 BUT WITH NO ACOUSTIC INSULATION
TYPE 3C (WT3C) - AS TYPE 3 BUT INCREASED IN THICKNESS TO ACCOMMODATE COLUMN
TYPE 3D (WT3D) - AS TYPE 3C BUT WITH MOISTURE RESISTANT BOARD IN KITCHEN AND BATHROOM AREAS
TYPE 3E (WT3E) - AS TYPE 3 BUT WITH FIRELINE BOARDS TO ACHIEVE 60MIN. FIRE RATING TO PARTITIONS IN COMMUNAL CORRIDORS

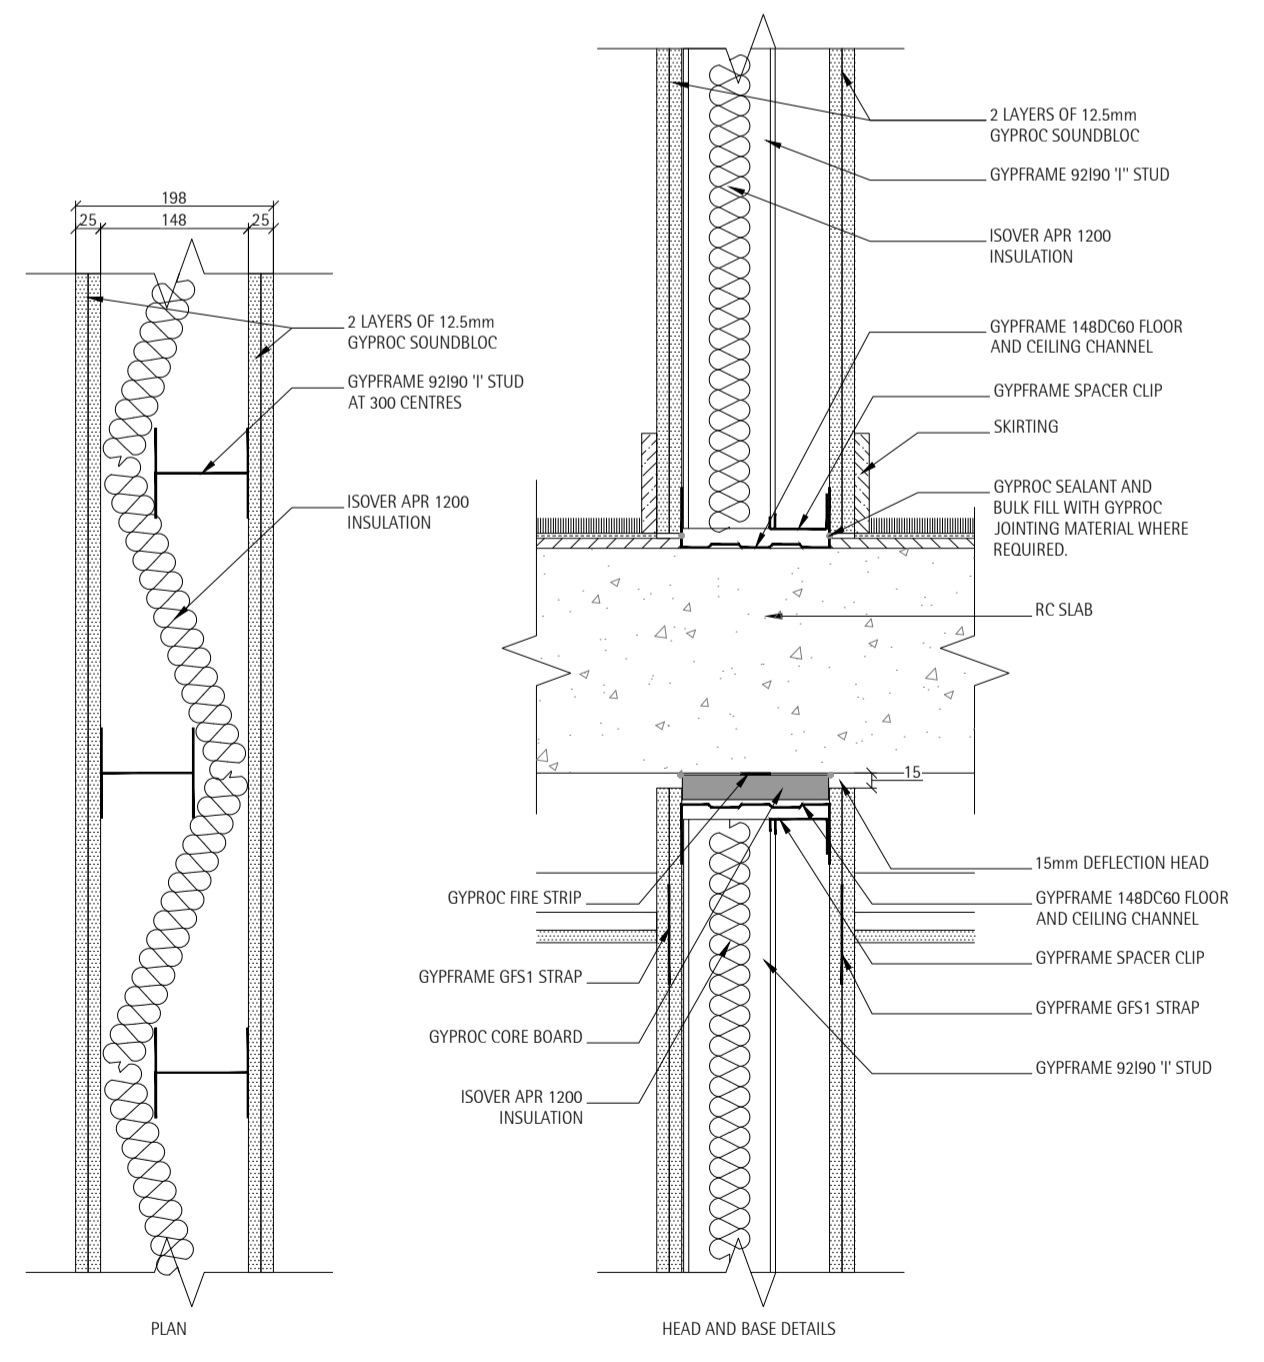


2 TYPE 2 - K10:116A
SCALE 1:5

GYFWALL STAGGERED
TYPE 2 (WT2) - PARTY WALL BETWEEN APARTMENTS, AND BETWEEN APARTMENTS AND CORRIDORS
TYPE 2A (WT2A) - AS TYPE 2 BUT WITH MOISTURE RESISTANT BOARD IN KITCHEN AND BATHROOM AREAS

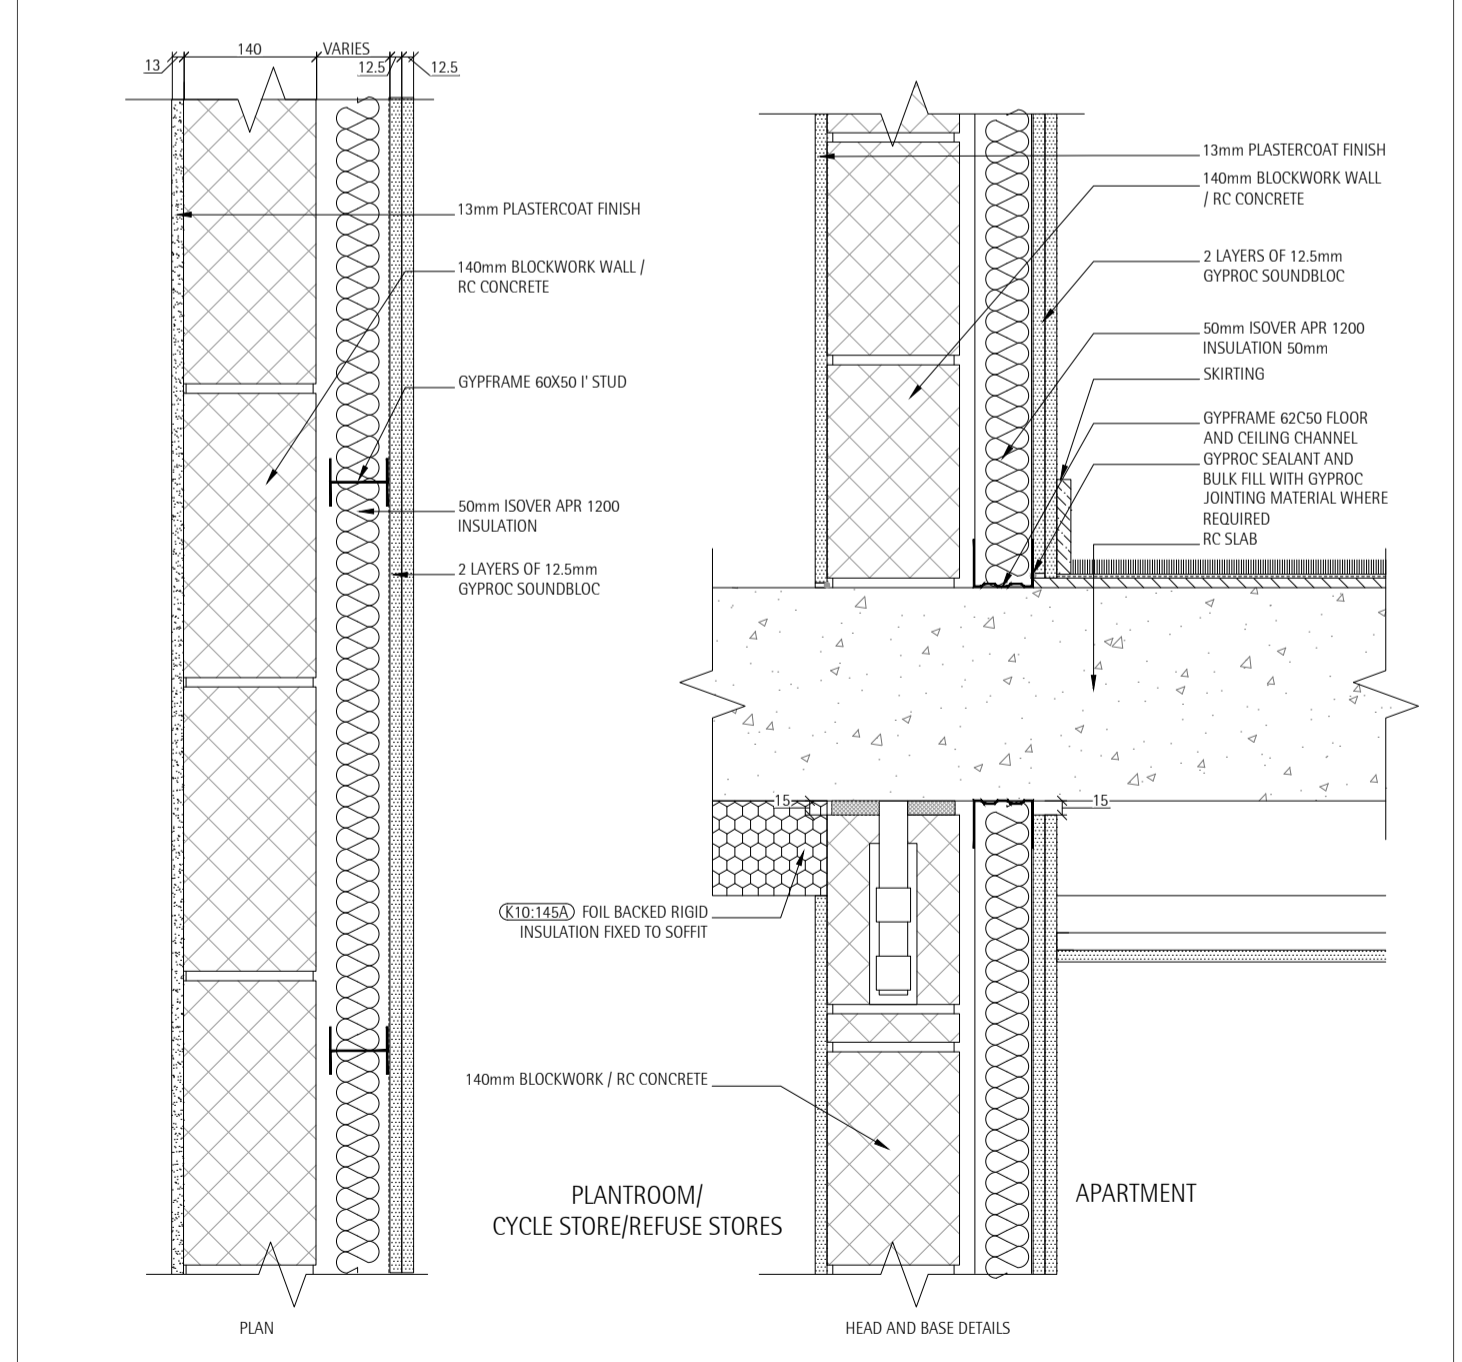


7 TYPE 7 - K10:121A
SCALE 1:5

GYFWALL UNIVERSAL
TYPE 7 (WT7) - LINING TO BLOCKWORK AT LOWER GROUND FLOOR PLANTROOM, GROUND FLOOR REFUSE AND CYCLE STORES TO MEET THERMAL PERFORMANCE (D>20) (W>R) (R) ACHIEVED BY CONCRETE / BLOCKWORK
TYPE 7A (WT7A) - AS TYPE 7 BUT WITH MOISTURE RESISTANT BOARD IN KITCHEN AND BATHROOM AREAS
TYPE 7B (WT7B) - AS TYPE 7 BUT WITHOUT INSULATION

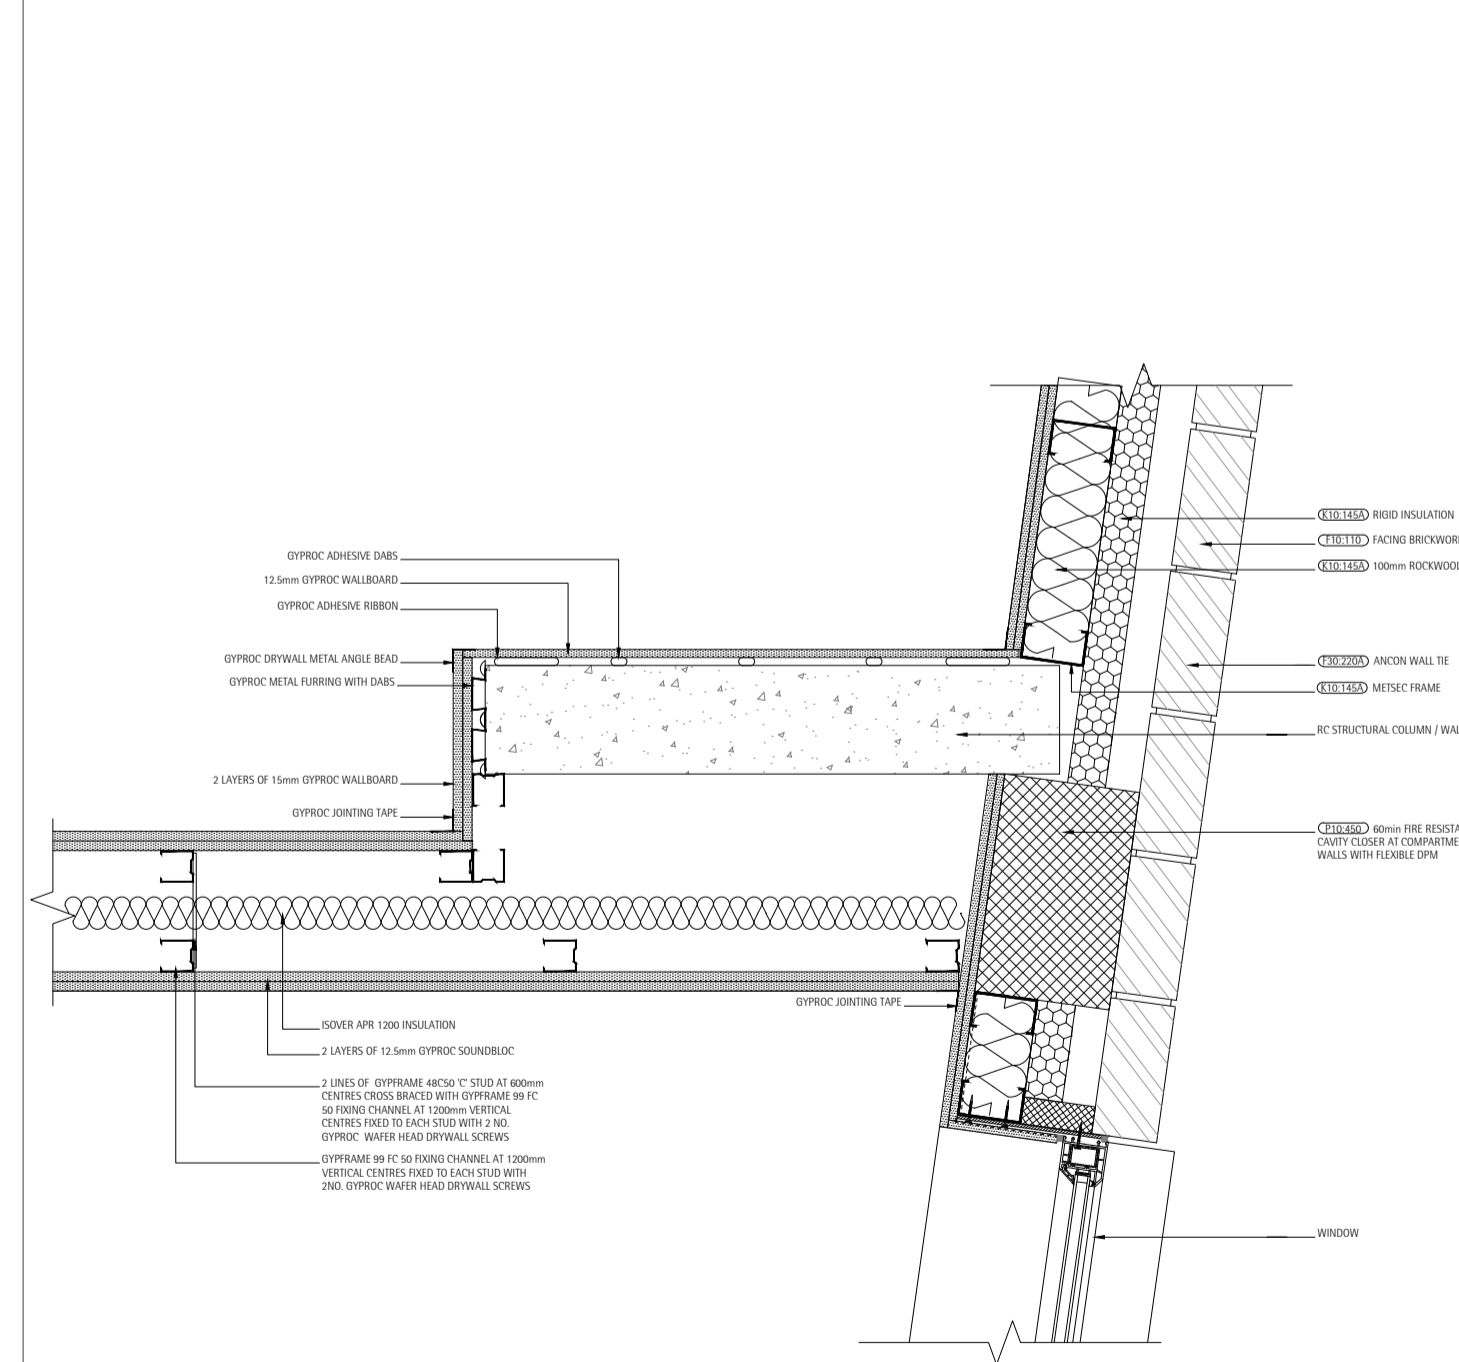

15 TYPICAL PARTY WALL JUNCTION ABUTTING STRUCTURAL FIN
SCALE 1:5

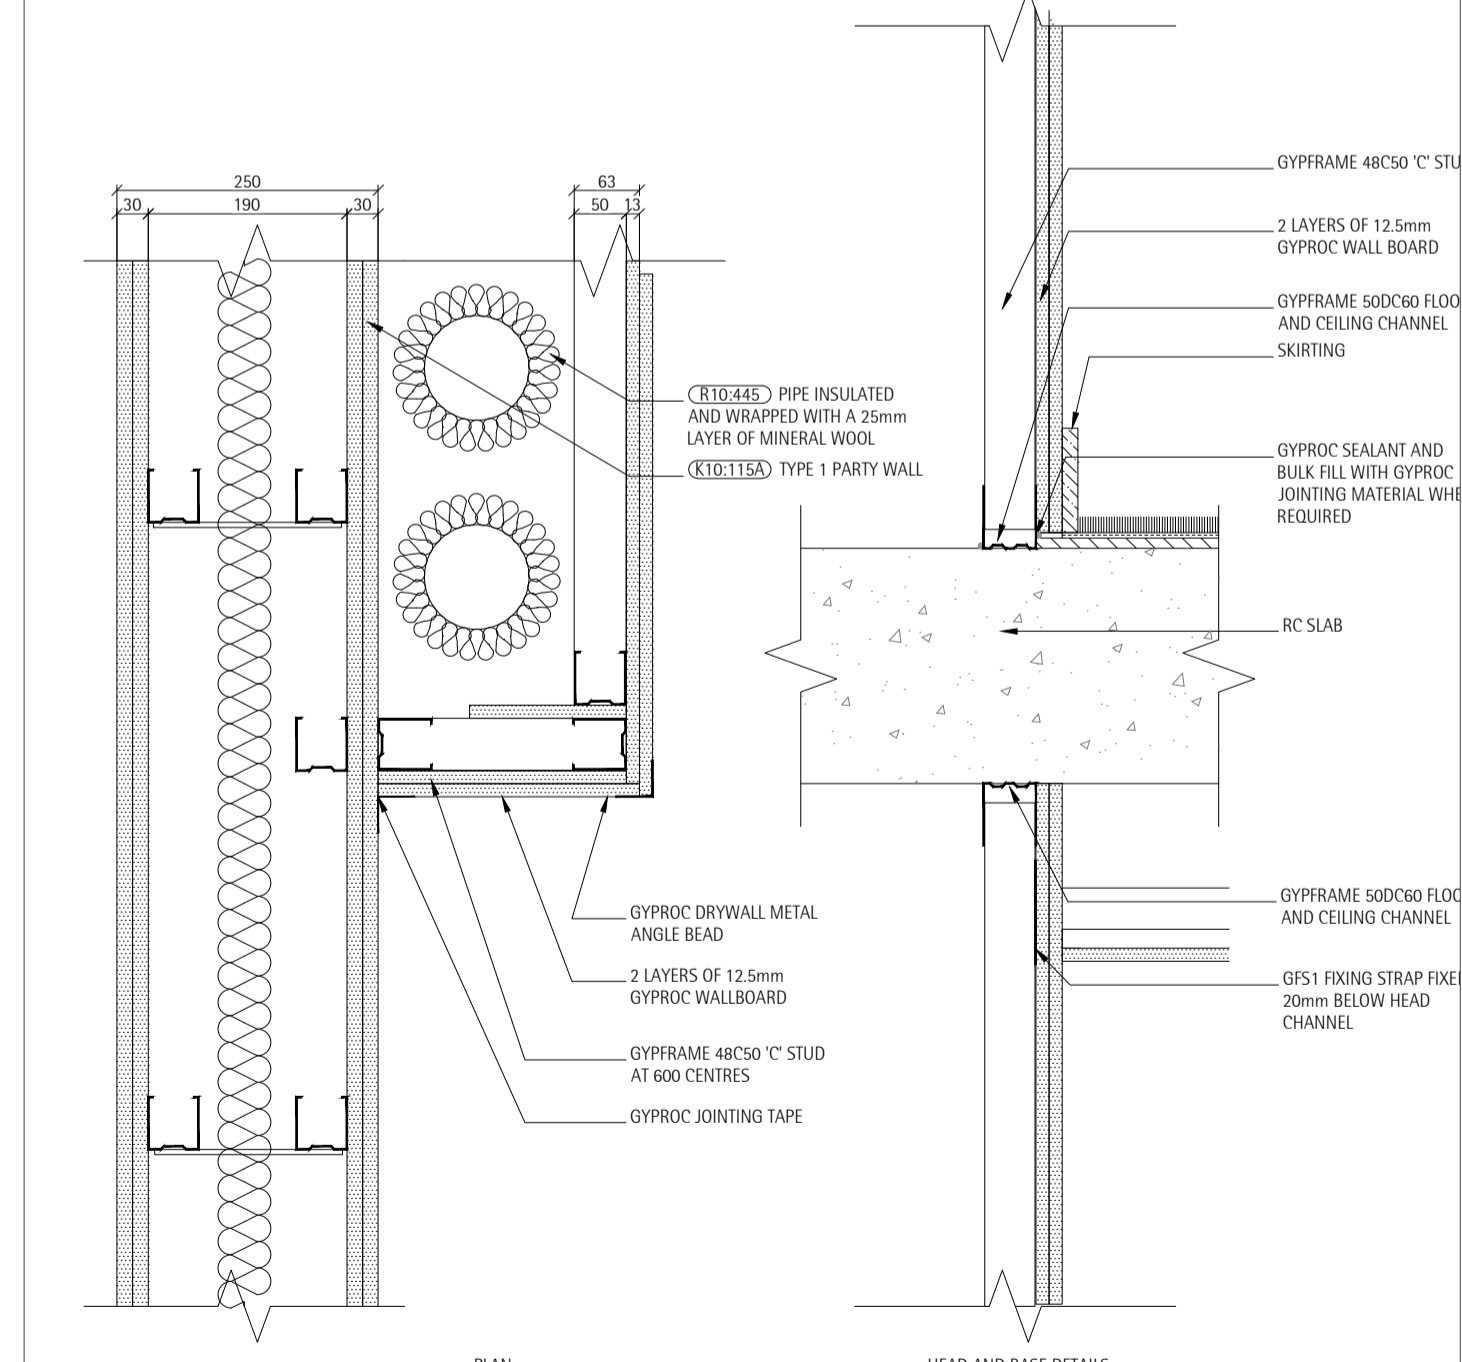

5 TYPE 5 - K10:119A
SCALE 1:5

TYPE 5 (WT5) - SVP ENCLOSURE AND PIPING BOXING OUT
TYPE 5A (WT5A) - AS TYPE 5 BUT WITH MOISTURE RESISTANT BOARD IN KITCHEN AND BATHROOM AREAS