


Brief provided to us

Roller shutter is located between the glazing and the steel decorative frame. It is as wide as the portal itself 4000mm.




Perspective Elevation: Entrance: Material Finish Details:

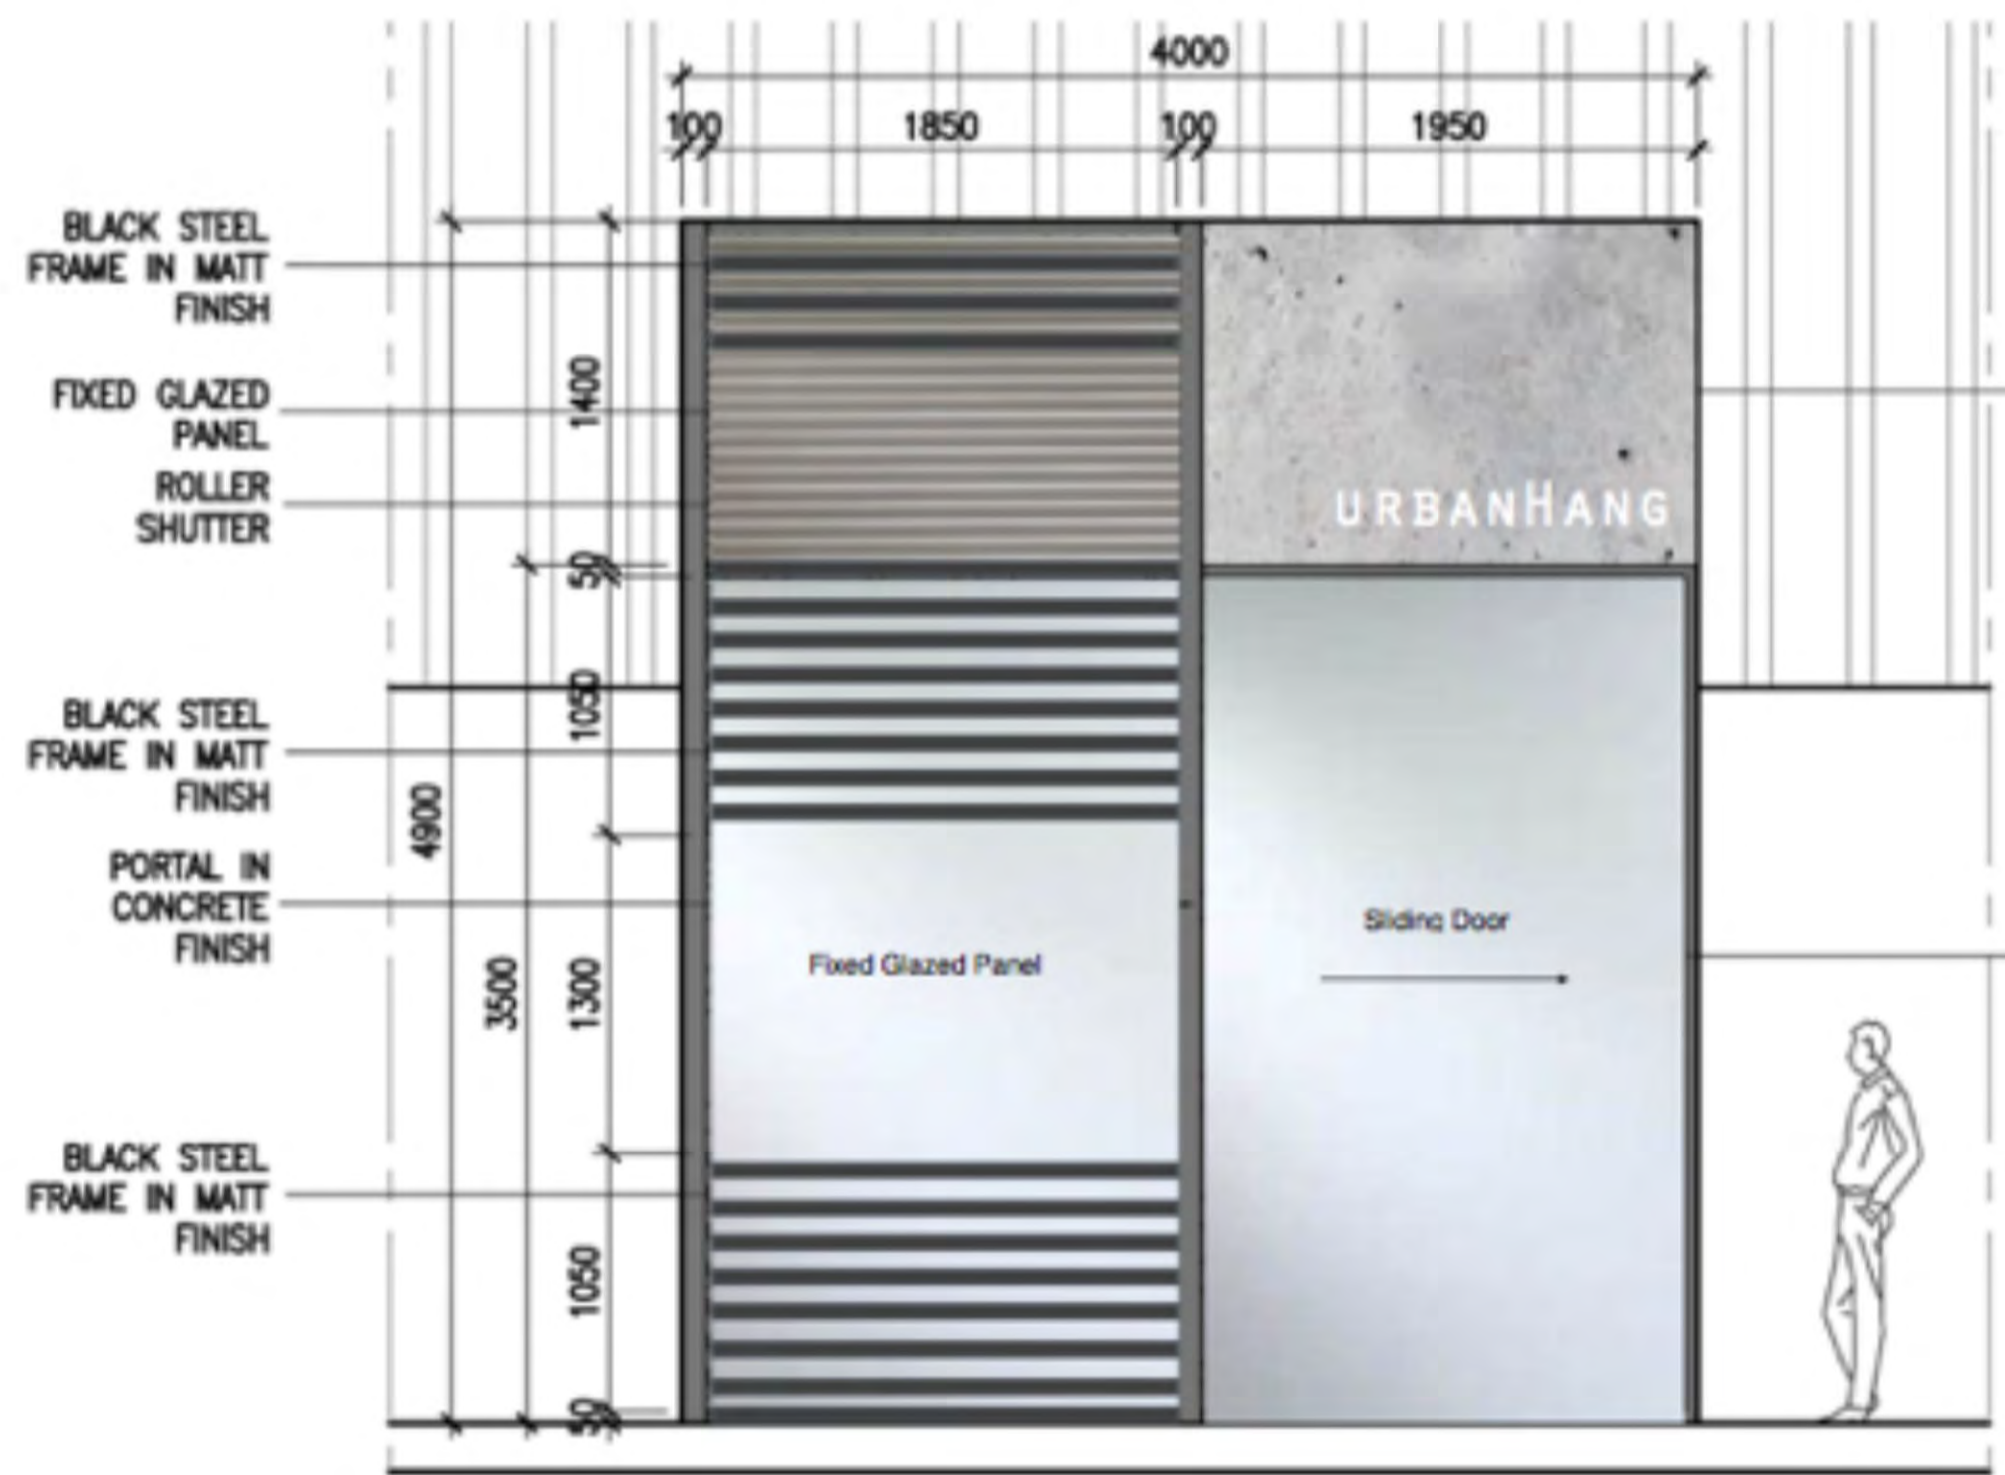


X



STORE FRONT DETAILS

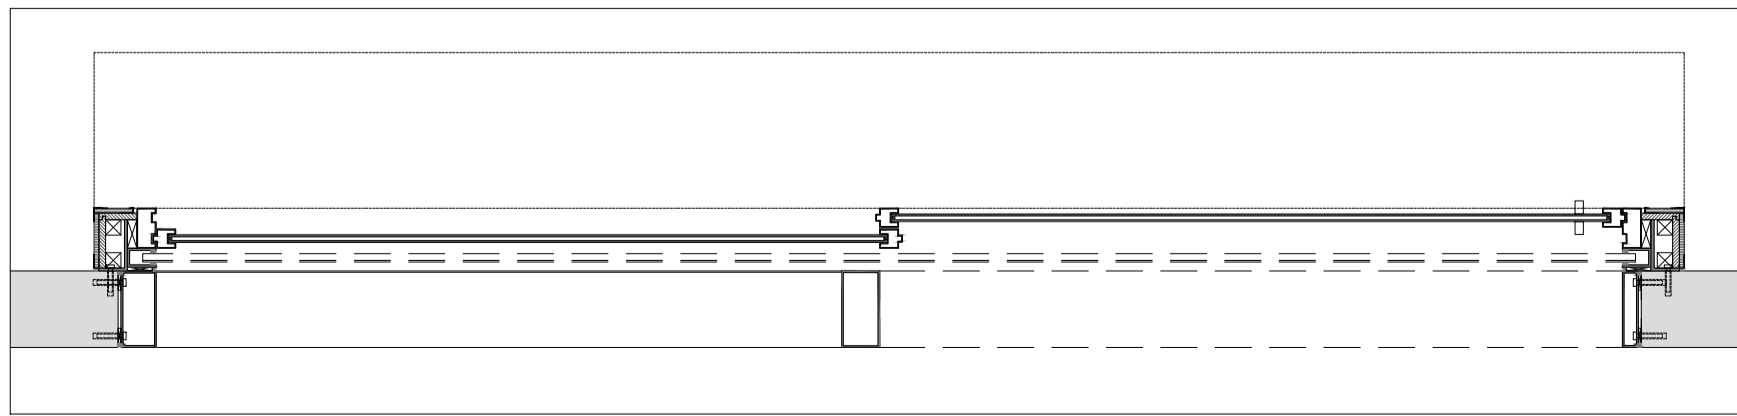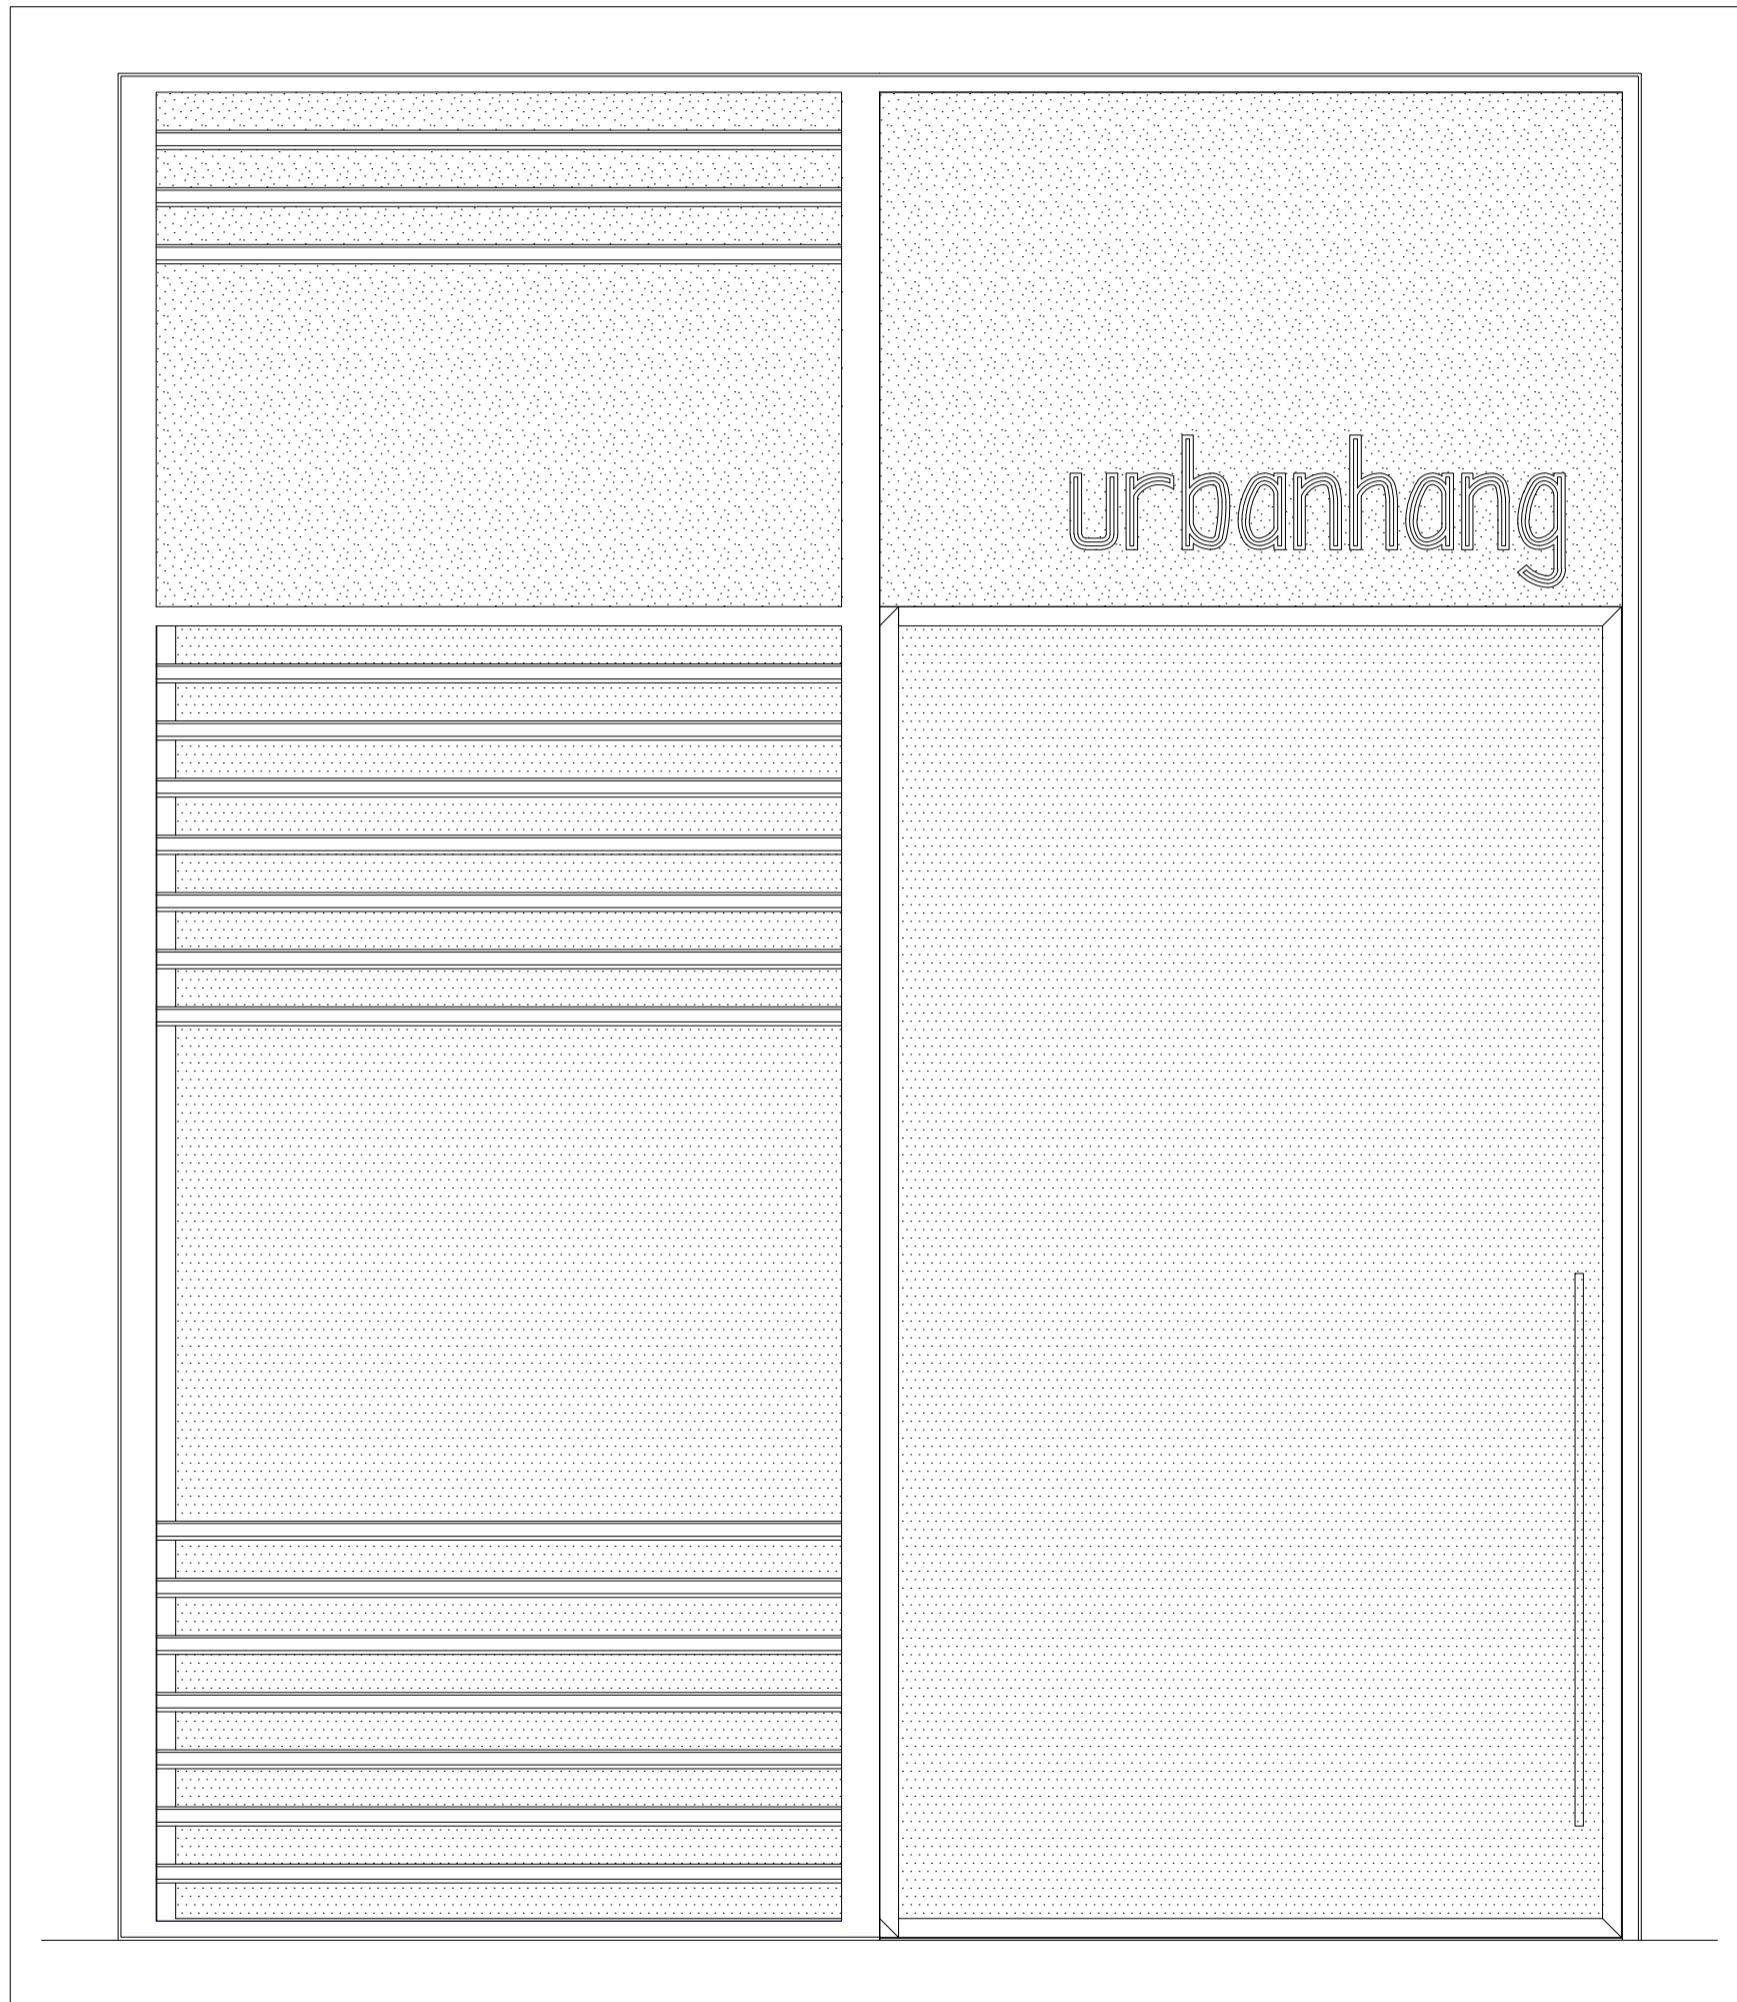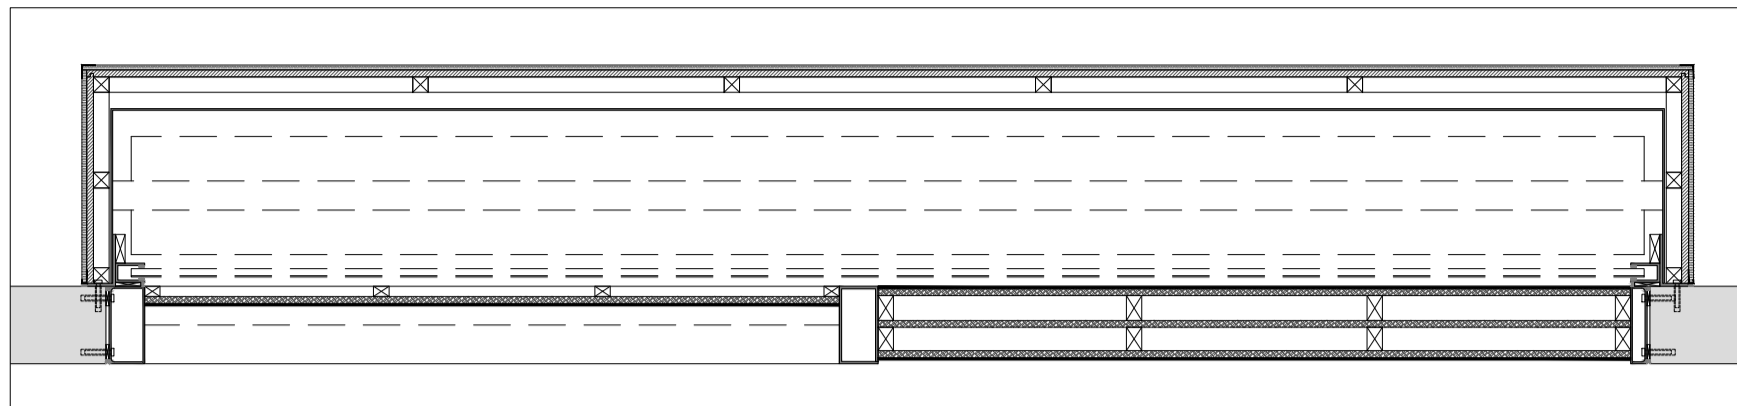


01 PLAN

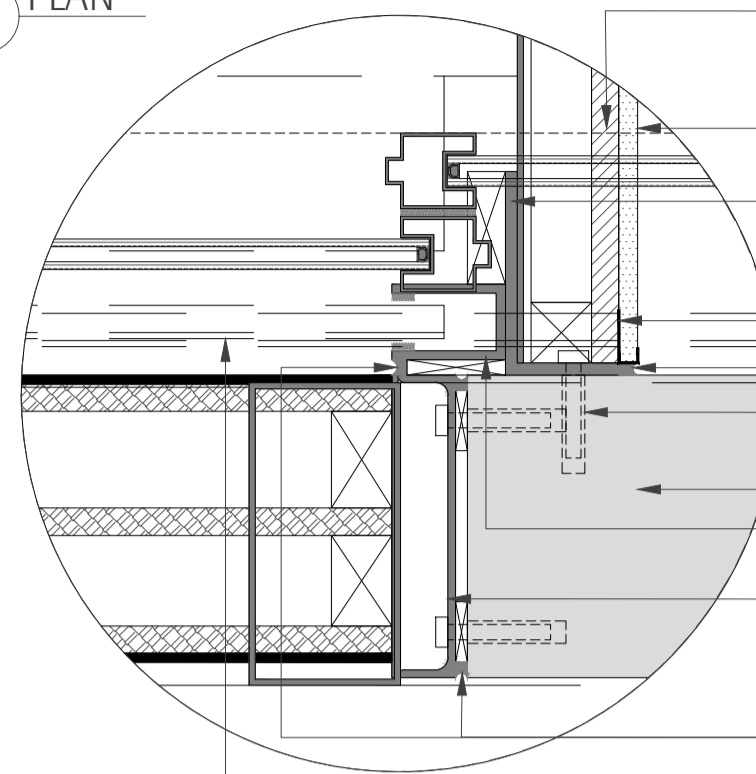


- BOXING PLYWOOD 18mm THK INSTALLED ON TIMBER FRAMEWORK
- PLASTERBOARD, BRITISH GYPSUM WALLBOARD 12.5mm THK. ROLLER PAINTED MATT
- BASE SUPPORT ANGLE 135X75 APPROX. MS GALVANIZED TO BE STRUCTURALLY FIXED TO SHELL WALL
- PLASTERBOARD METAL EDGE BEAD
- SEALANT, MAKE & MODEL TBC
- STRUCTURAL FIXING (INDICATIVE) TBC AFTER SHELL WALL CONSTRUCTION IS CONFIRMED
- SHELL WALL TBC
- SHUTTER GUIDE, MAKE & MODEL TBC APPROX. 75X50 mm
- ENTRANCE PORTAL FRAME 200X100X6mm MS HOLLOW BOX SECTION IN TWO PARTS, GALVANIZED & SPRAY PAINTED MATT
- SEALANT, MAKE & MODEL TBC
- POLYCARBONATE SHUTTER, MAKE & MODEL TBC FINISH COLOUR TBC

D1 DETAIL

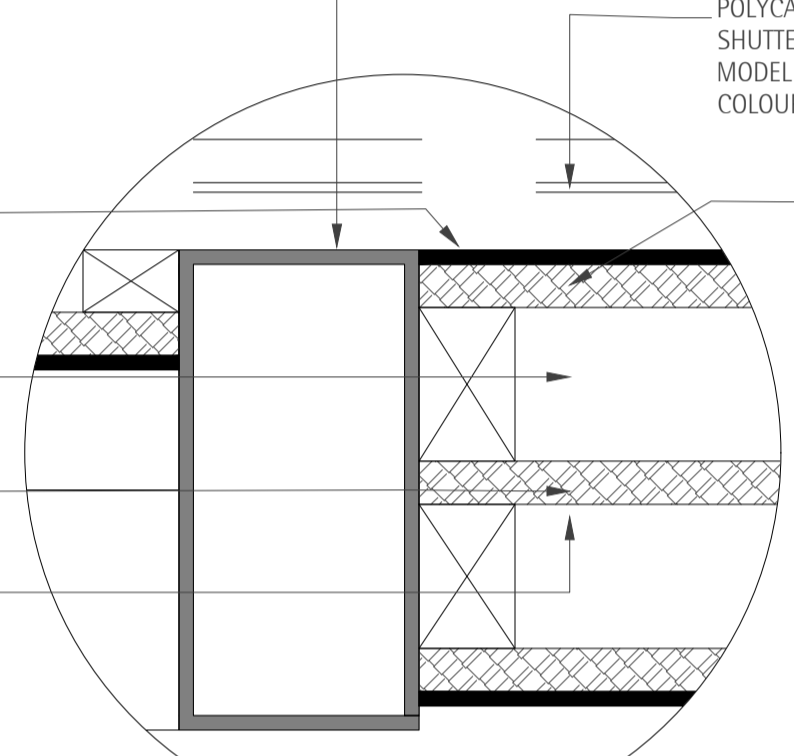

- ENTRANCE PORTAL FRAME 200X100X6mm MS HOLLOW BOX SECTION, GALVANIZED & SPRAY PAINTED MATT
- POLYCARBONATE SHUTTER, MAKE & MODEL TBC FINISH COLOUR TBC
- MICRO TOP CONCRETE, MAKE & MODEL TBC 6mm THK. FINISH COLOR TBC APPLIED BY MANUFACTURER
- PRELAM PVC BOARD 18mm THK
- PRELAM PVC BOARD 18mm THK
- MICRO TOP CONCRETE, MAKE & MODEL TBC 6mm THK. FINISH COLOR TBC APPLIED BY MANUFACTURER


D3 DETAIL

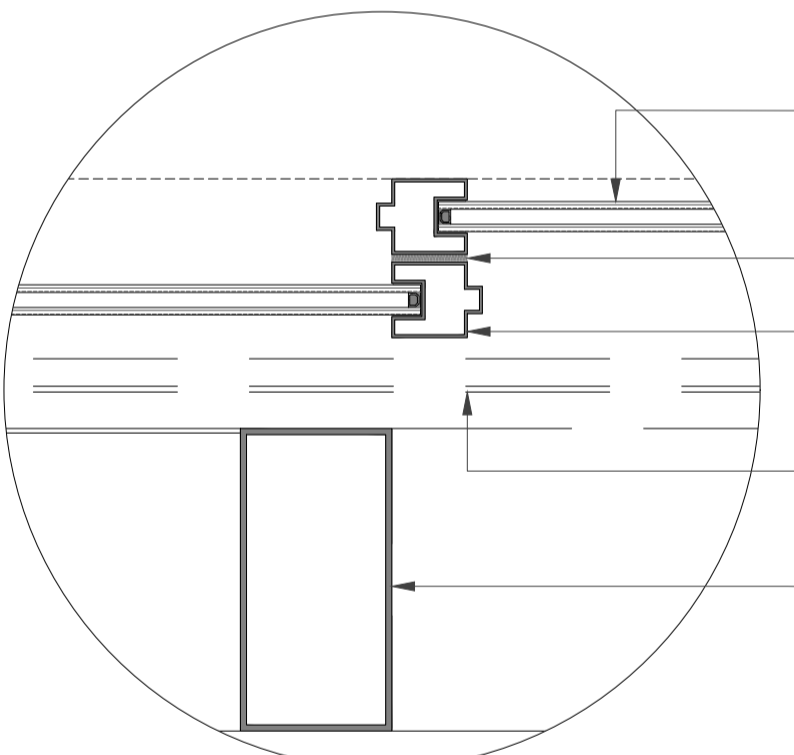

- DOUBLE GLAZED UNIT, (6-8-6), MAKE & MODEL TBC 20mm THK. CLEAR TEMPERED GLAZING FOR BOTH PANELS THERMAL PROPERTIES TBC
- WEATHER SEAL, MAKE & MODEL TBC COLOUR TO MATCH DOOR FRAME
- SLIDING DOOR PANEL, MAKE & MODEL TBC APPROX. 50X50mm ALUMINIUM PROFILE ANODIZED & POWDER COATED
- POLYCARBONATE SHUTTER, MAKE & MODEL TBC FINISH COLOUR TBC
- ENTRANCE PORTAL FRAME 200X100X6mm MS HOLLOW BOX SECTION, GALVANIZED & SPRAY PAINTED MATT


D2 DETAIL

01 ELEVATION

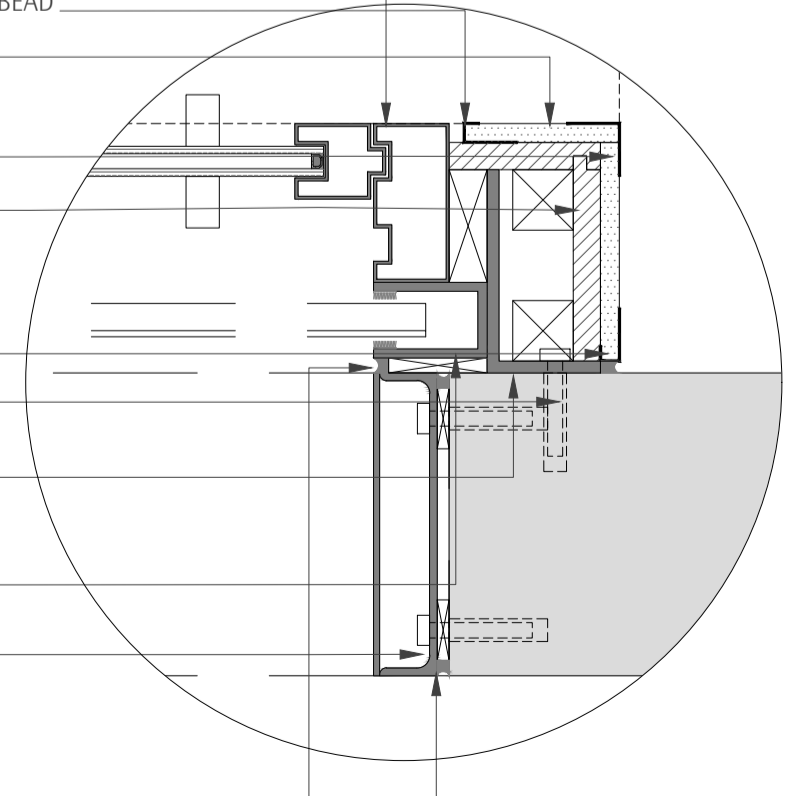


- SLIDING DOOR FRAME, MAKE & MODEL TBC APPROX. 50X105mm ALUMINIUM PROFILE ANODIZED & POWDER COATED
- PLASTERBOARD METAL EDGE BEAD
- PLASTERBOARD, BRITISH GYPSUM WALLBOARD 12.5mm THK. ROLLER PAINTED MATT
- PLASTER BOARD METAL ANGLE BEAD
- BOXING PLYWOOD 18mm THK INSTALLED ON TIMBER FRAMEWORK
- SEALANT, MAKE & MODEL TBC
- STRUCTURAL FIXING (INDICATIVE) TBC AFTER SHELL WALL CONSTRUCTION IS CONFIRMED
- BASE SUPPORT ANGLE 135X75 APPROX. MS GALVANIZED TO BE STRUCTURALLY FIXED TO SHELL WALL
- SHUTTER GUIDE, MAKE & MODEL TBC APPROX. 75X50 mm
- ENTRANCE PORTAL FRAME 200X100X6mm MS HOLLOW BOX SECTION IN TWO PARTS, GALVANIZED & SPRAY PAINTED MATT
- SEALANT, MAKE & MODEL TBC

01 PLAN

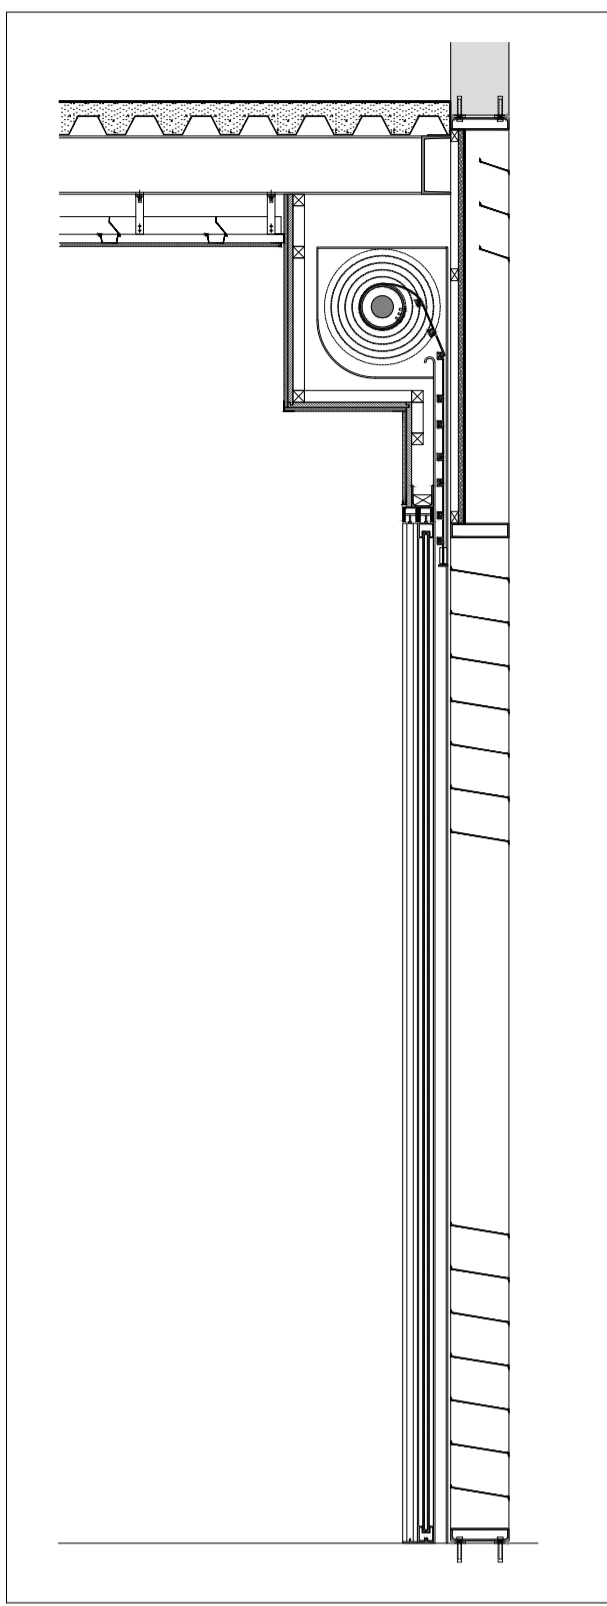


01 SECTION

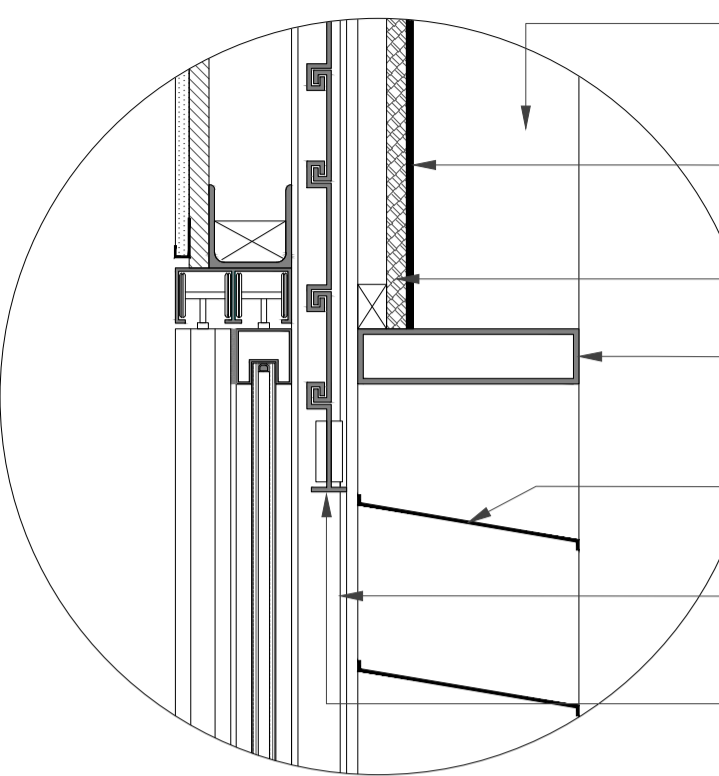


- ENTRANCE PORTAL FRAME 200X100X6mm MS HOLLOW BOX SECTION, GALVANIZED & SPRAY PAINTED MATT
- MICRO TOP CONCRETE, MAKE & MODEL TBC 6mm THK. FINISH COLOR TBC APPLIED BY MANUFACTURER
- PRELAM PVC BOARD 18mm THK
- ENTRANCE PORTAL FRAME 200X50X5mm MS HOLLOW BOX SECTION, GALVANIZED & SPRAY PAINTED MATT
- LOUVER FIN, 2.5mmTHK. MS PLATE, GALVANIZED & SPRAY PAINTED MATT FINS TO BE WELDED TO FRAMES ON EITHER SIDE,
- SHUTTER GUIDE, MAKE & MODEL TBC APPROX. 75X50 mm FINISH COLOR TBC
- POLYCARBONATE SHUTTER, MAKE & MODEL TBC FINISH COLOUR TBC

D6 DETAIL

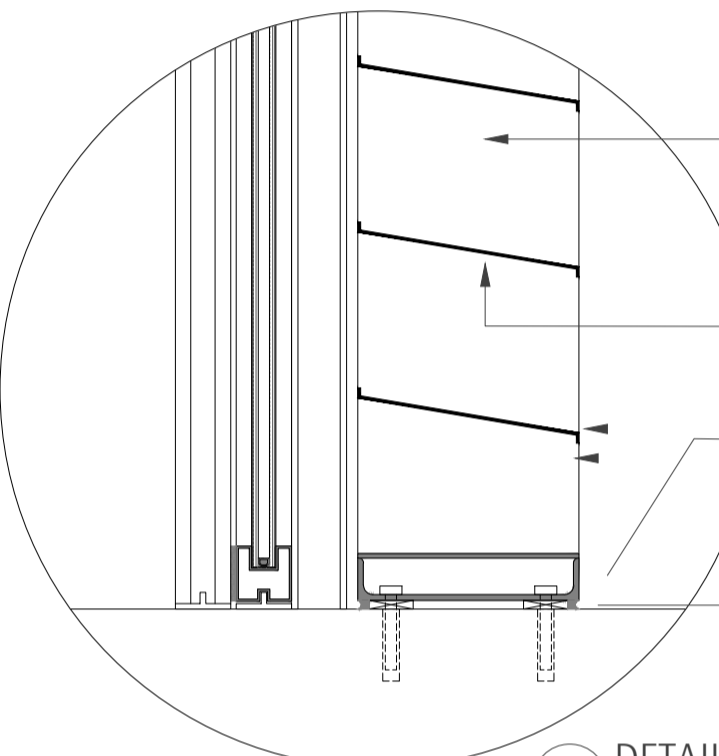

- ENTRANCE PORTAL FRAME 200X100X6mm MS HOLLOW BOX SECTION, GALVANIZED & SPRAY PAINTED MATT
- LOUVER FIN, 2.5mmTHK. MS PLATE, GALVANIZED & SPRAY PAINTED MATT FINS TO BE WELDED TO FRAMES ON EITHER SIDE,
- ENTRANCE PORTAL FRAME 200X100X6mm MS HOLLOW BOX SECTION IN TWO PARTS, GALVANIZED & SPRAY PAINTED MATT
- SEALANT, MAKE & MODEL TBC

D7 DETAIL

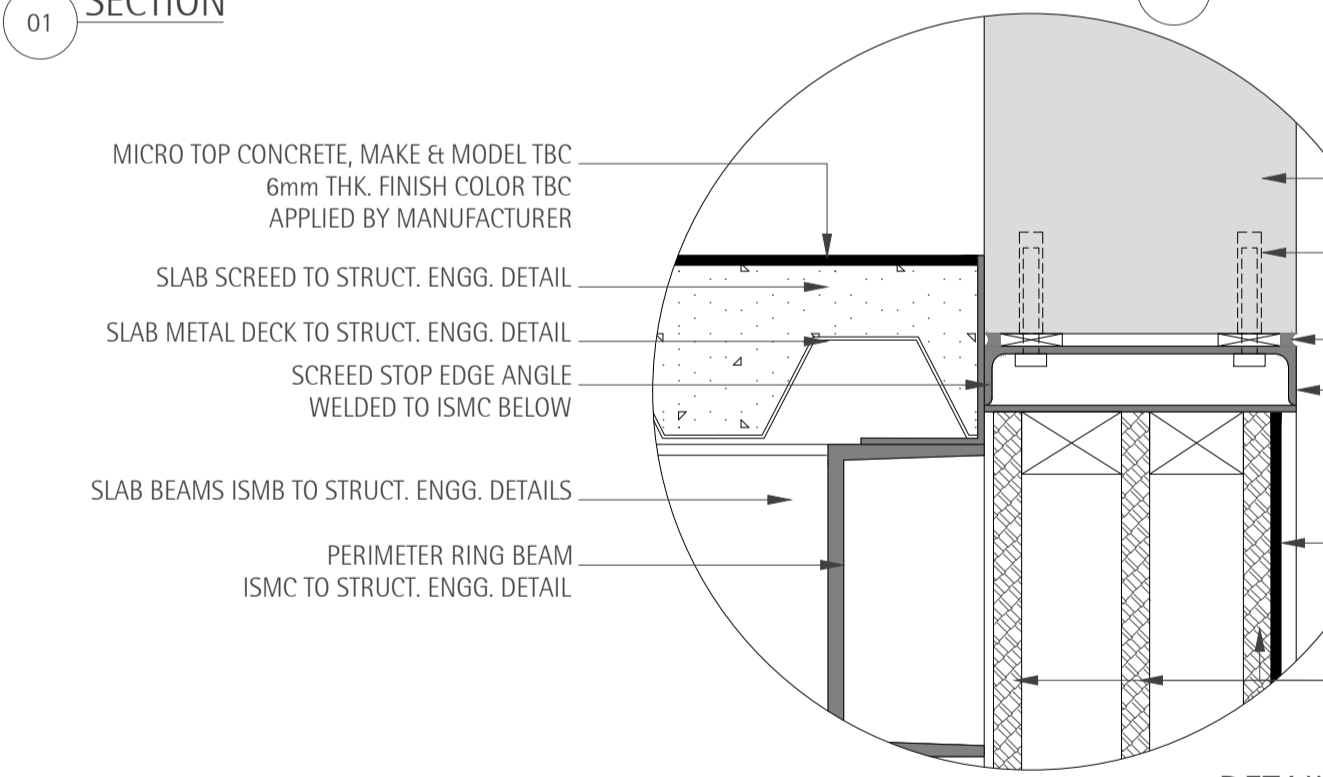

- MICRO TOP CONCRETE, MAKE & MODEL TBC 6mm THK. FINISH COLOR TBC APPLIED BY MANUFACTURER
- SLAB SCREED TO STRUCT. ENGG. DETAIL
- SLAB METAL DECK TO STRUCT. ENGG. DETAIL
- SCREED STOP EDGE ANGLE WELDED TO ISMC BELOW
- SLAB BEAMS ISMB TO STRUCT. ENGG. DETAILS
- PERIMETER RING BEAM ISMC TO STRUCT. ENGG. DETAIL
- SHELL WALL TBC
- STRUCTURAL FIXING (INDICATIVE) TBC AFTER SHELL WALL CONSTRUCTION IS CONFIRMED
- SEALANT, MAKE & MODEL TBC
- ENTRANCE PORTAL FRAME 200X100X6mm MS HOLLOW BOX SECTION IN TWO PARTS GALVANIZED & SPRAY PAINTED MATT
- MICRO TOP CONCRETE, MAKE & MODEL TBC 6mm THK. FINISH COLOR TBC APPLIED BY MANUFACTURER
- PRELAM PVC BOARD 18mm THK


DETAIL




- SUPPORT CROSS BAR APPROX. 75X75mm MS GALVANIZED TO BE WELDED AN TOP OF SUPPORT ANGLE
- BOXING PLYWOOD 18mm THK INSTALLED ON TIMBER FRAMEWORK
- PLASTERBOARD, BRITISH GYPSUM WALLBOARD 12.5mm THK. ROLLER PAINTED MATT
- PLASTERBOARD METAL EDGE BEAD
- 10mm SHADOW GAP
- SLIDING DOOR TRACK, MAKE & MODEL TBC 105X50mm APPROX. ALUMINIUM PROFILE ANODIZED & POWDER COATED
- SLIDING DOOR PANEL, MAKE & MODEL TBC APPROX. 50X50mm ALUMINIUM PROFILE ANODIZED & POWDER COATED
- DOUBLE GLAZED UNIT, (6-8-6), MAKE & MODEL TBC 20mm THK. CLEAR TEMPERED GLAZING FOR BOTH PANELS THERMAL PROPERTIES TBC

D8 DETAIL

- LIGHT TO LIGHTING DESIGNER'S SPECIFICATION
- MICRO TOP CONCRETE, MAKE & MODEL TBC 6mm THK. FINISH COLOR TBC APPLIED BY MANUFACTURER
- FRONT PANEL TO BE REMOVABLE TO ALLOW FOR MAINTENANCE
- SIGNAGE BACKING SHEET, 2mm THK. MS SHEET, GALVANIZED & SPRAY PAINTED EGG SHELL SHEET TO BE FULLY BONDED TO PRELAM PVC BOARD BEHIND
- SIGNAGE STRUT PINS
- SIGNAGE CUTOUT LETTERS, 2mm THK. MS SHEET, GALVANIZED & SPRAY PAINTED MATT CUTOUT LETTER TO BE WELDED TO STRUT PINS FROM BEHIND WHICH ARE TO BE FURTHER WELDED TO SIGNAGE BACKING SHEET
- JOINT GROOVE 6X6 mm BETWEEN BASE AND FRONT PANEL
- LIGHT TO LIGHTING DESIGNER'S SPECIFICATION
- PENETRATION FOR DRAINING SIGNAGE CAVITY
- PRELAM PVC BOARD 18mm THK

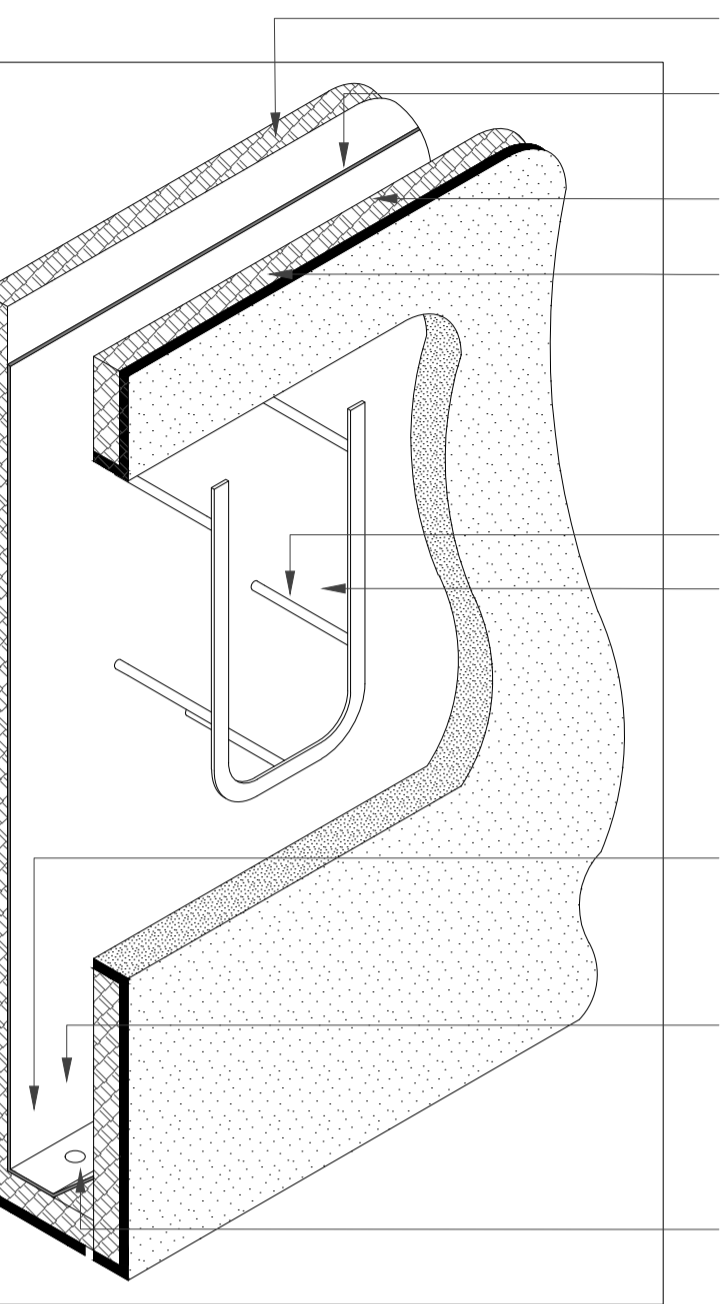

02 SECTION

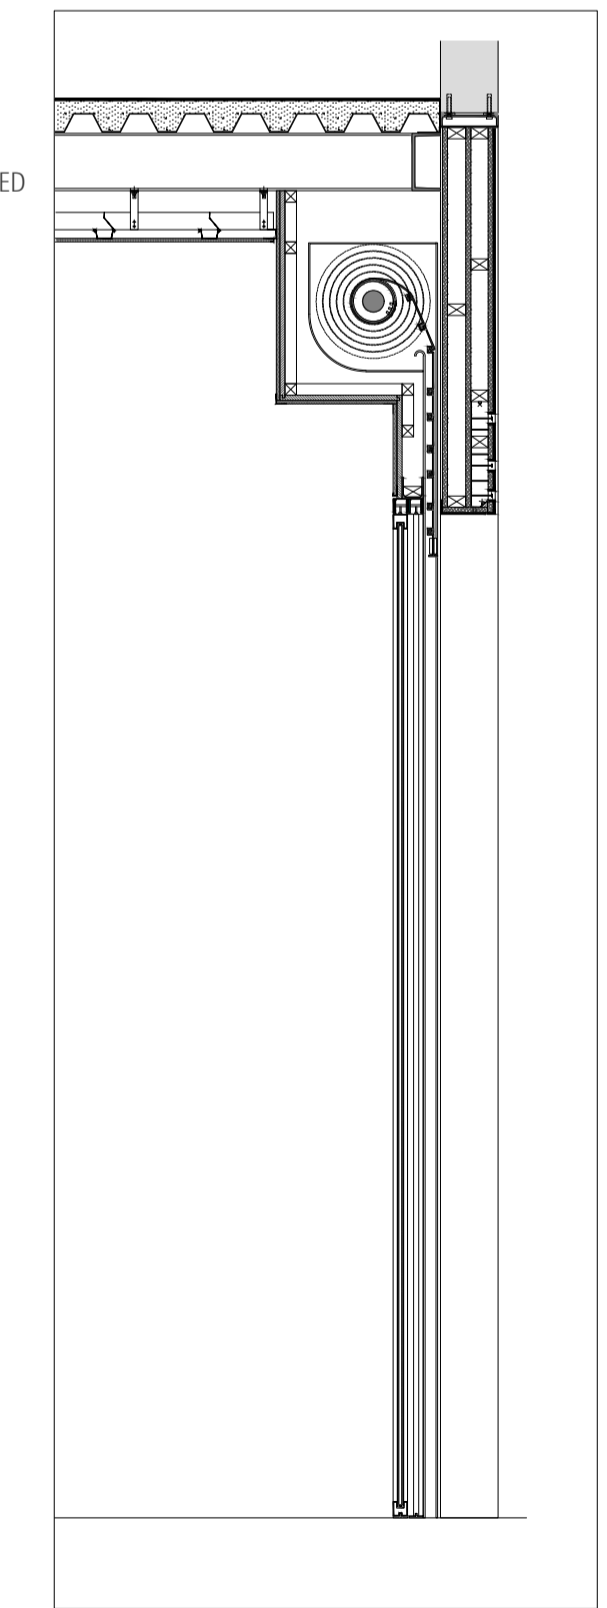

03 SECTION

- PRELAM PVC BOARD 18mm THK
- SIGNAGE BACKING SHEET, 2mm THK. MS SHEET, GALVANIZED & SPRAY PAINTED EGG SHELL SHEET TO BE FULLY BONDED TO PRELAM PVC BOARD BEHIND
- PRELAM PVC BOARD 18mm THK
- MICRO TOP CONCRETE, MAKE & MODEL TBC 6mm THK. FINISH COLOR TBC APPLIED BY MANUFACTURER FRONT PANEL TO BE REMOVABLE TO ALLOW FOR MAINTENANCE
- SIGNAGE STRUT PINS
- SIGNAGE CUTOUT LETTERS, 2mm THK. MS SHEET, GALVANIZED & SPRAY PAINTED MATT CUTOUT LETTER TO BE WELDED TO STRUT PINS FROM BEHIND WHICH ARE TO BE FURTHER WELDED TO SIGNAGE BACKING SHEET
- SIGNAGE BACKING SHEET, 2mm THK. MS SHEET, GALVANIZED & SPRAY PAINTED EGG SHELL SHEET TO BE FULLY BONDED TO PRELAM PVC BOARD BEHIND. SIGNAGE BACKING SHEET BENT AT BOTTOM TO FORM WATER CHANNEL
- PENETRATION FOR DRAINING SIGNAGE CAVITY
- JOINT GROOVE 6X6 mm BETWEEN BASE AND FRONT PANEL

- SHUTTER GUIDE, MAKE & MODEL TBC APPROX. 75X50 mm FINISH COLOR TBC
- ENTRANCE PORTAL FRAME 200X100X6mm MS HOLLOW BOX SECTION, GALVANIZED & SPRAY PAINTED MATT
- SLIDING DOOR PANEL, MAKE & MODEL TBC 50X50mm ALUMINIUM PROFILE ANODIZED & POWDER COATED
- SLIDING DOOR FLOOR GUIDE, MAKE & MODEL TBC APPROX. 50X5 mm ALUMINIUM PROFILE ANODIZED & POWDER COATED

D9 DETAIL