




NOIDA, Delhi NCR, India
T: +91 (0)120 47 222 50 India

London, United Kingdom
T: +44 (0)20 7193 9019 United Kingdom

Contact@HoxtonUrban.com
www.HoxtonUrban.com

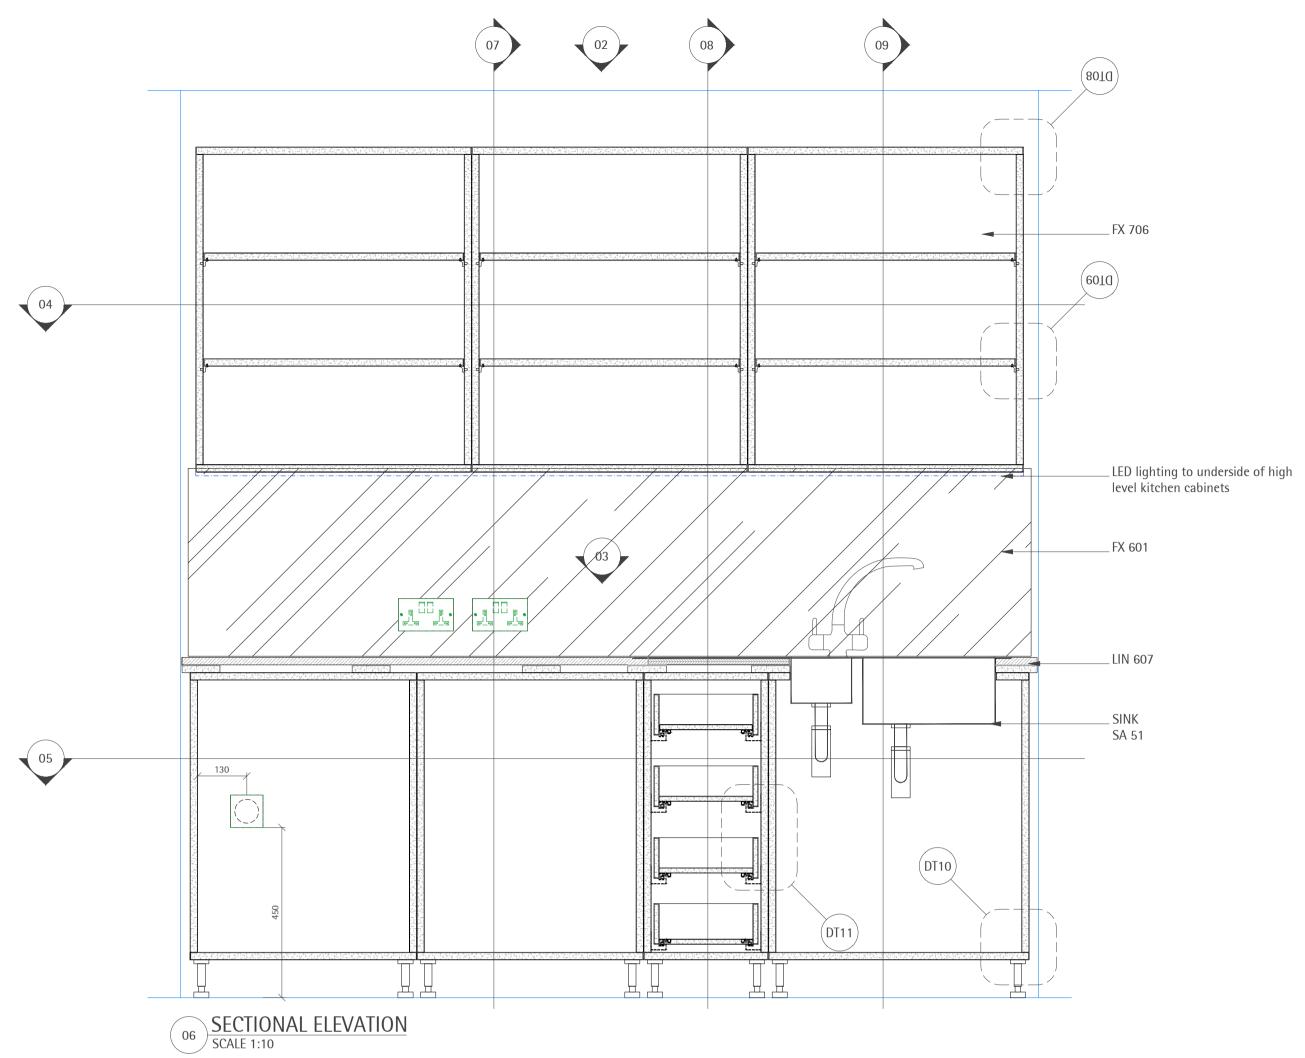

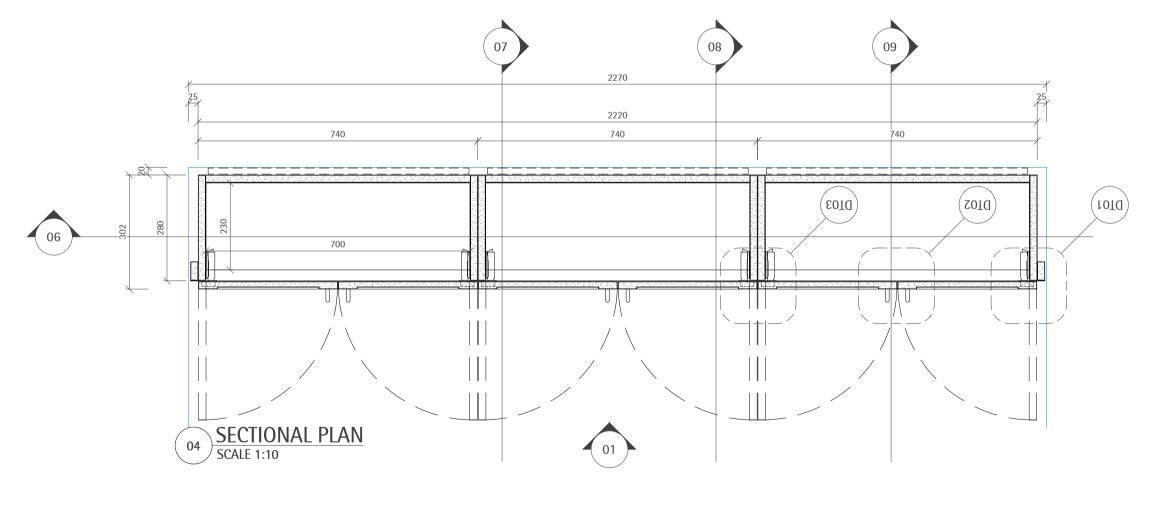


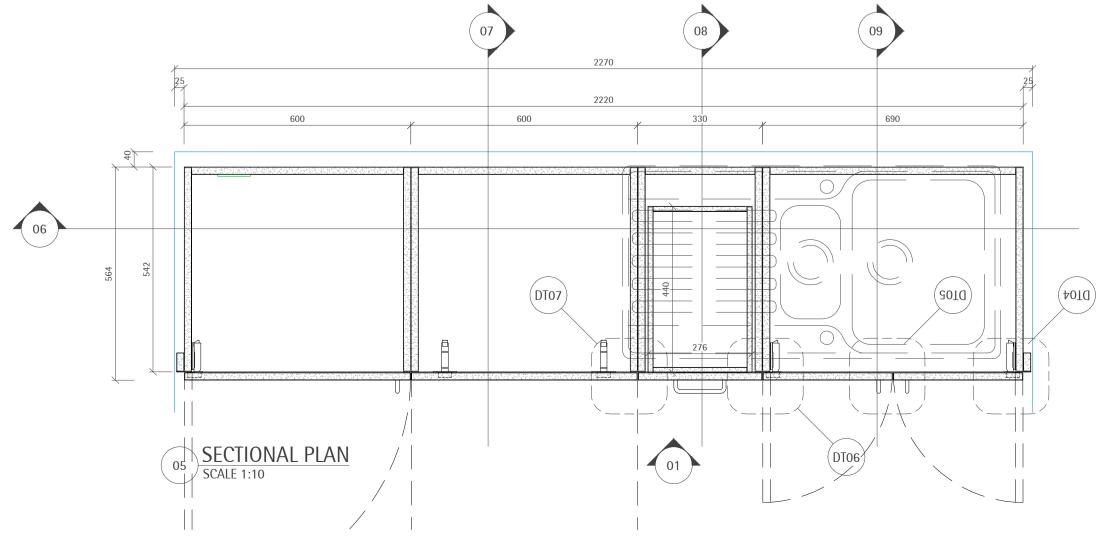

ITEM CODE	SPECIFICATION CODE	DESCRIPTION	SUPPLIER
LIN 607	M40.1211	Natural Stone Wall Tiling Type: White Vietnam Fine Grain Finish: Polished	Bernacca
FX 601	K13.1222	Mirror Ref: Antique Mirror	Water gilders
FX 706	K13.1225	Paint Finish Ref: Legacy Platinum. Color: Sand	Dulux

M CODE	KEF	DESCRIPTION	FINISH	SUPPLIER
	101.0277. 124	KICCITCH SHIK 1.0	Stainless Steel	Franke
	115.0051. 172	Franke Arena kitchen tap	Chrome	Franke

	07 02 08 09	
	SS 368 50 50 768 50 768 768 768 768 768 768 768 768 768 768	FX 706
04		Handle Hafele, 116.09.085 Linear LED
2400	625	MIRROR FX 601 TAP SA 52
05	299 299 164 164 8E 328	LIN 607Handle Hafele, 116.09.085
	598	Surface mounted spur socket behind drawer FX 706 FX 706
	01 ELEVATION SCALE 1:10	
	07	
06		FX 706
	O2 PLAN SCALE 1:10	
	07	
3	2262	
06	908	SINK SA 51
	O3 PLAN O1	LIN 607

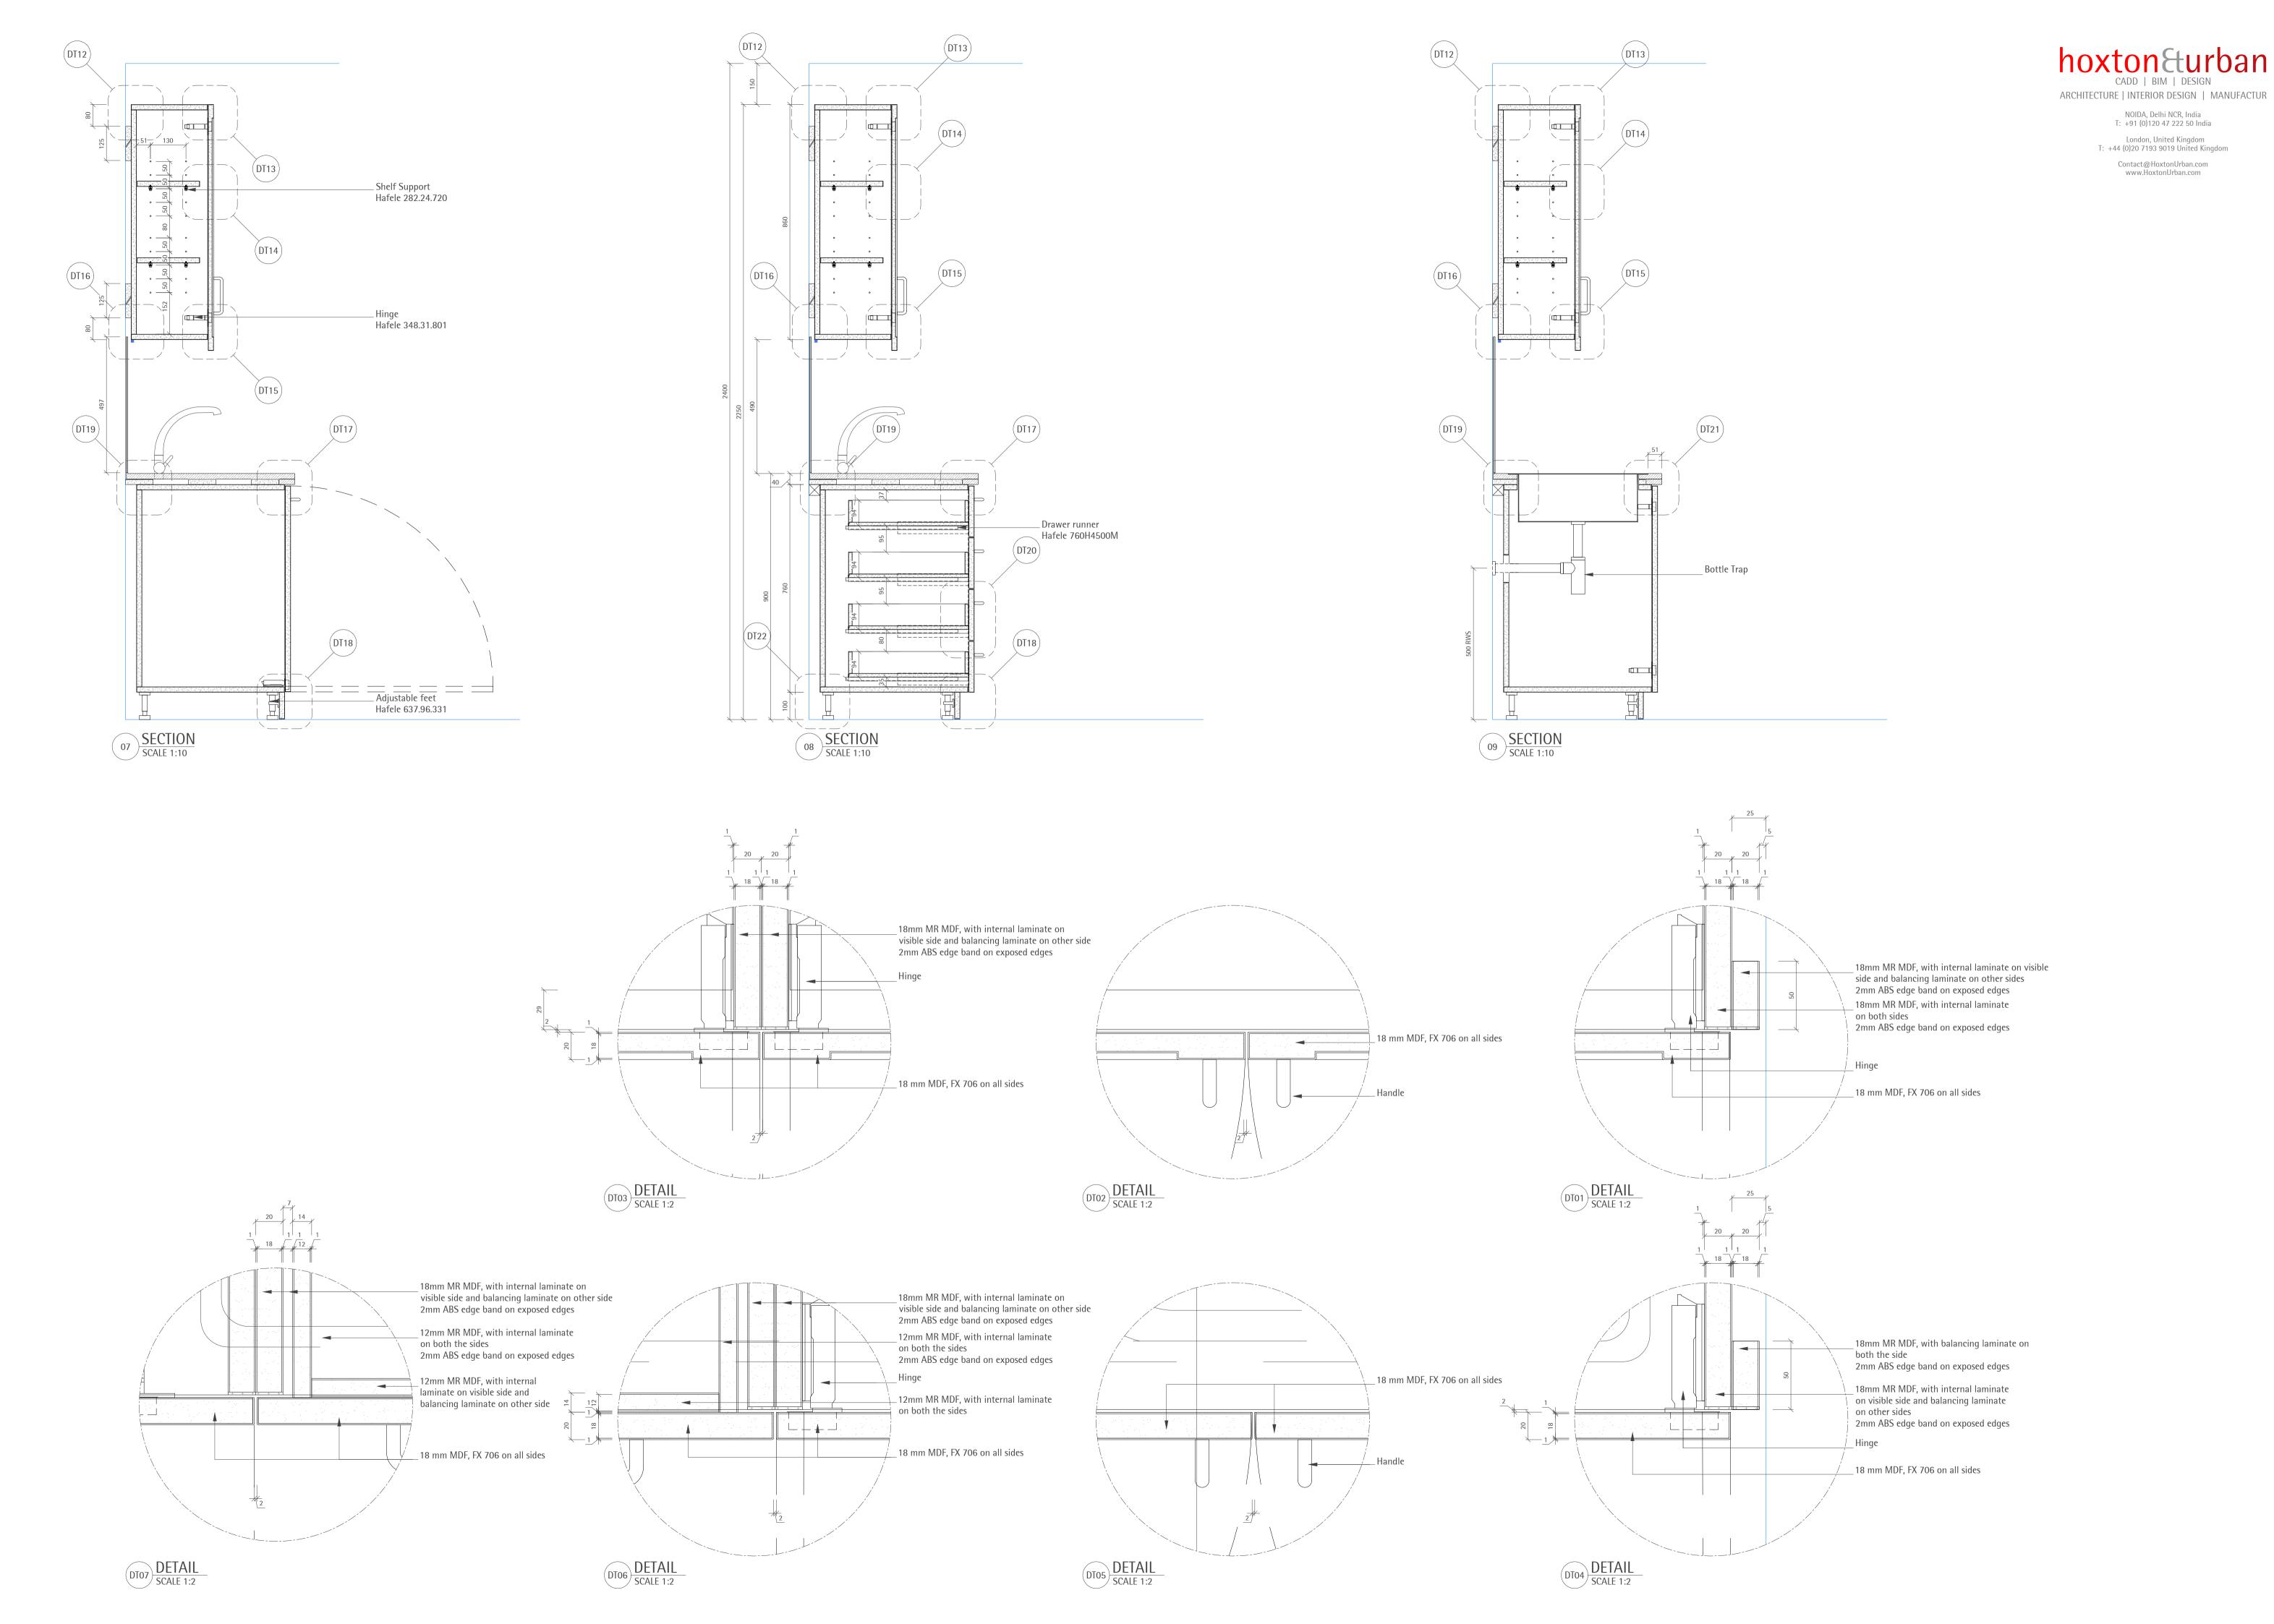




NOIDA, Delhi NCR, India
T: +91 (0)120 47 222 50 India

London, United Kingdom
T: +44 (0)20 7193 9019 United Kingdom

Contact@HoxtonUrban.com
www.HoxtonUrban.com

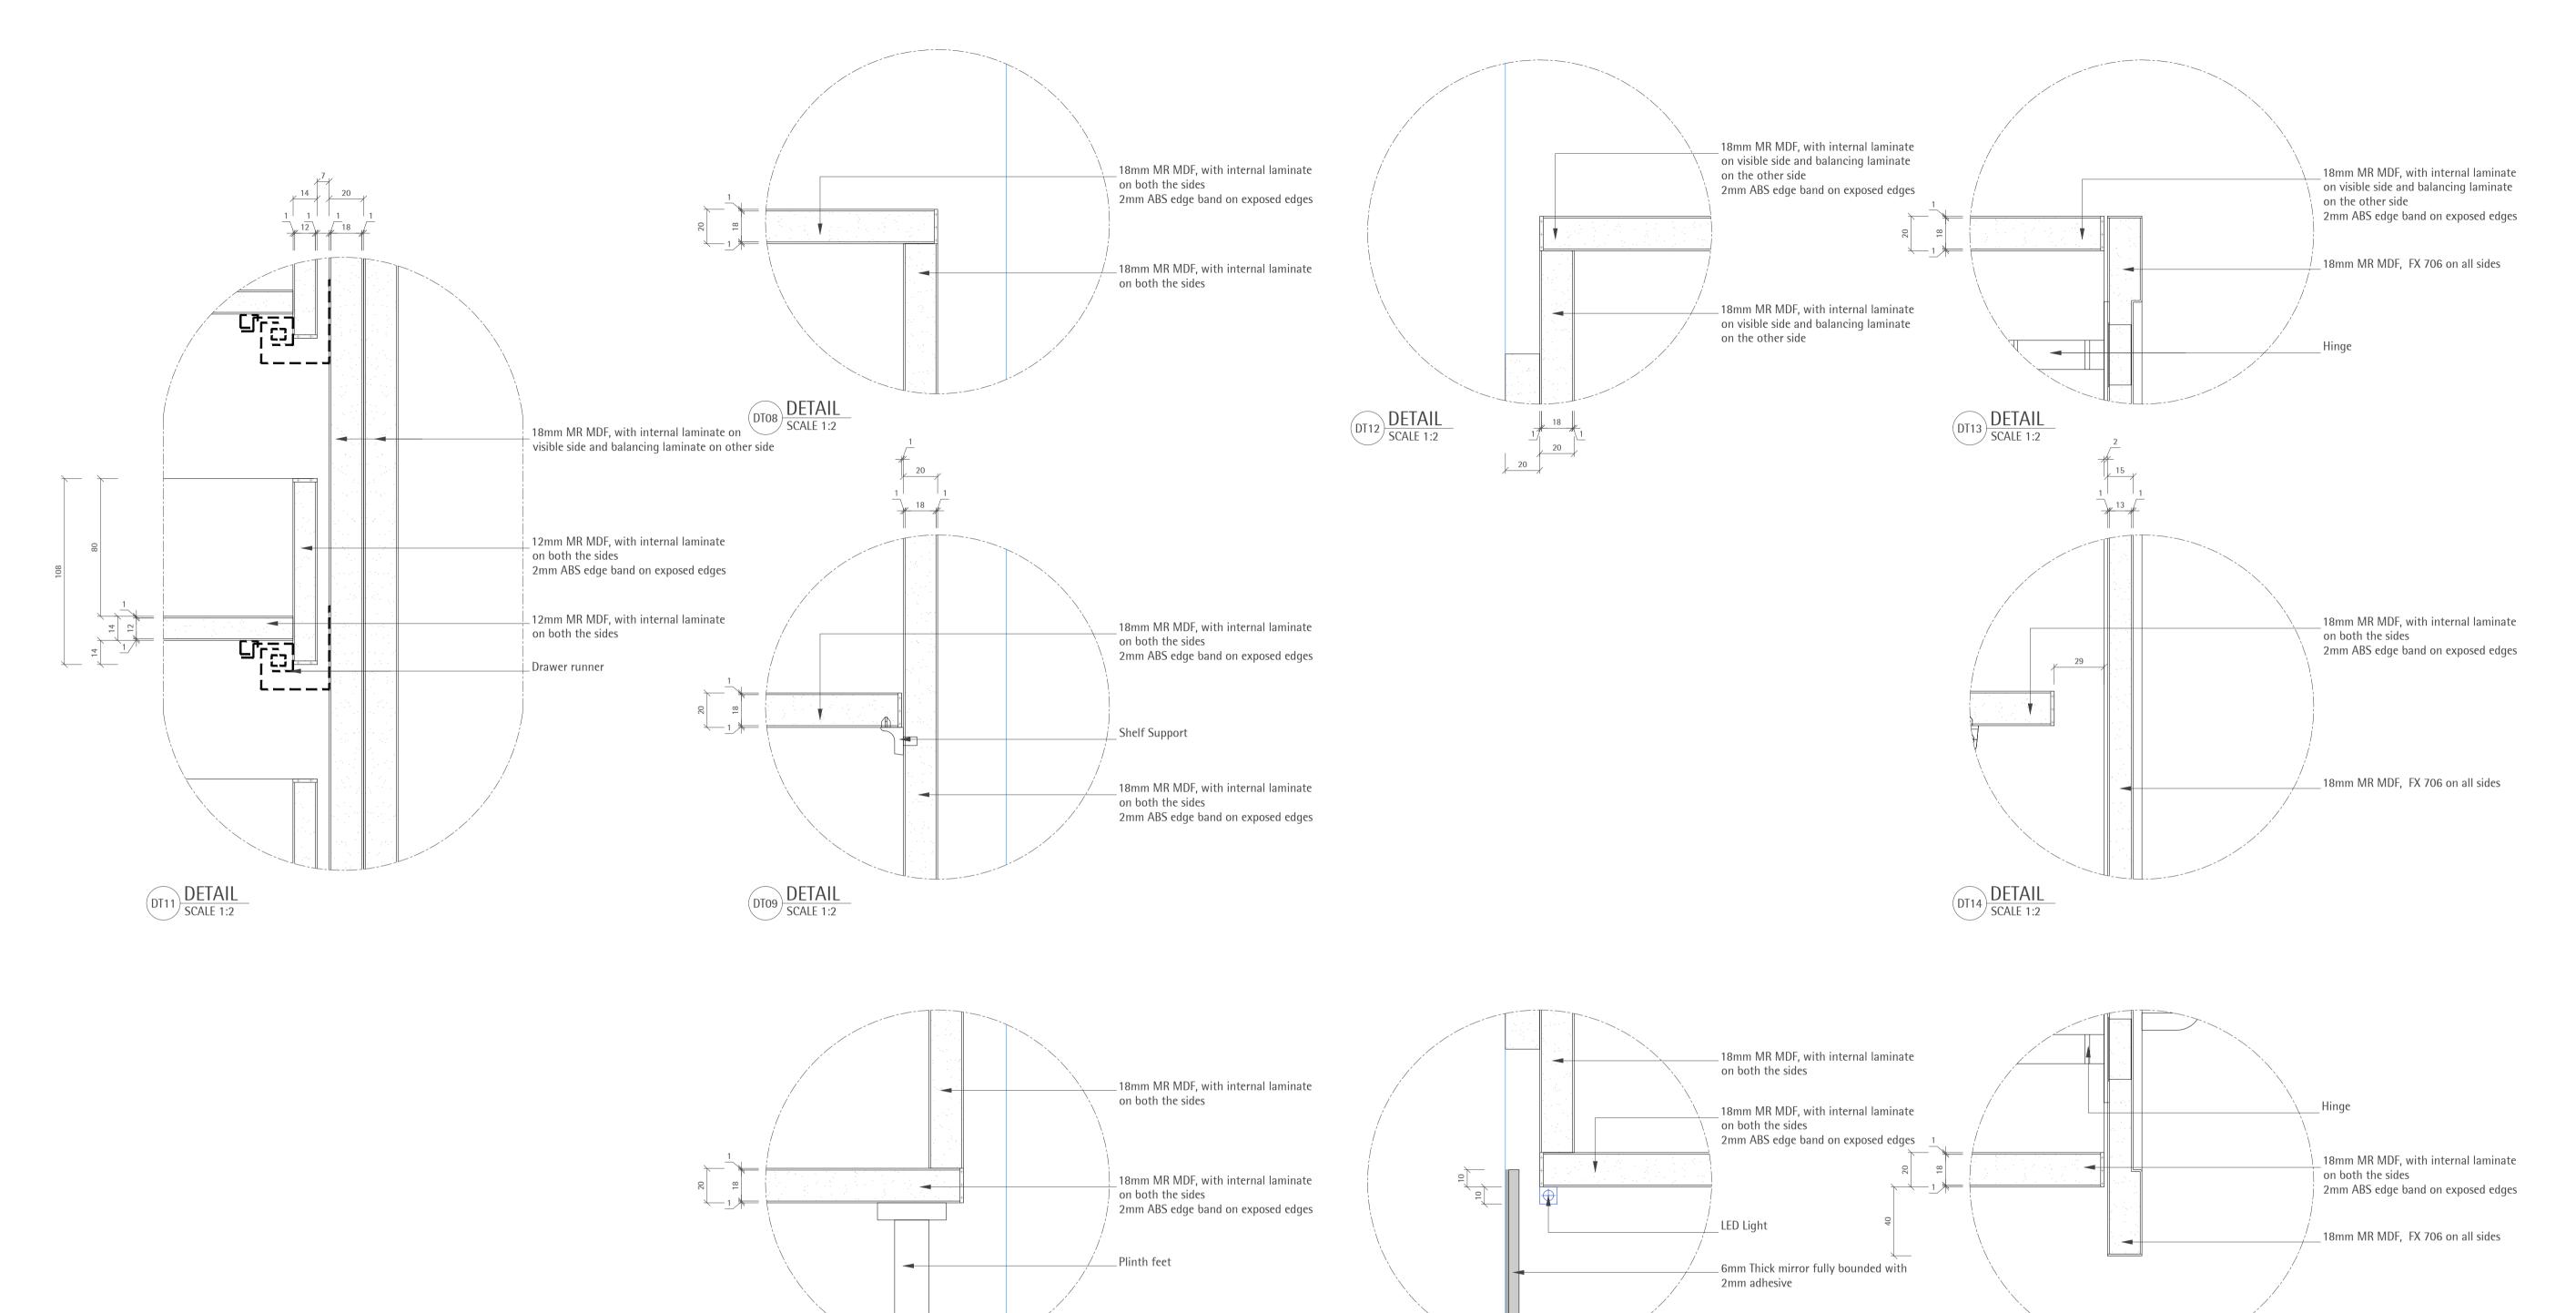

DETAIL SCALE 1:2

DETAIL SCALE 1:2



NOIDA, Delhi NCR, India
T: +91 (0)120 47 222 50 India

London, United Kingdom
T: +44 (0)20 7193 9019 United Kingdom

Contact@HoxtonUrban.com
www.HoxtonUrban.com

